
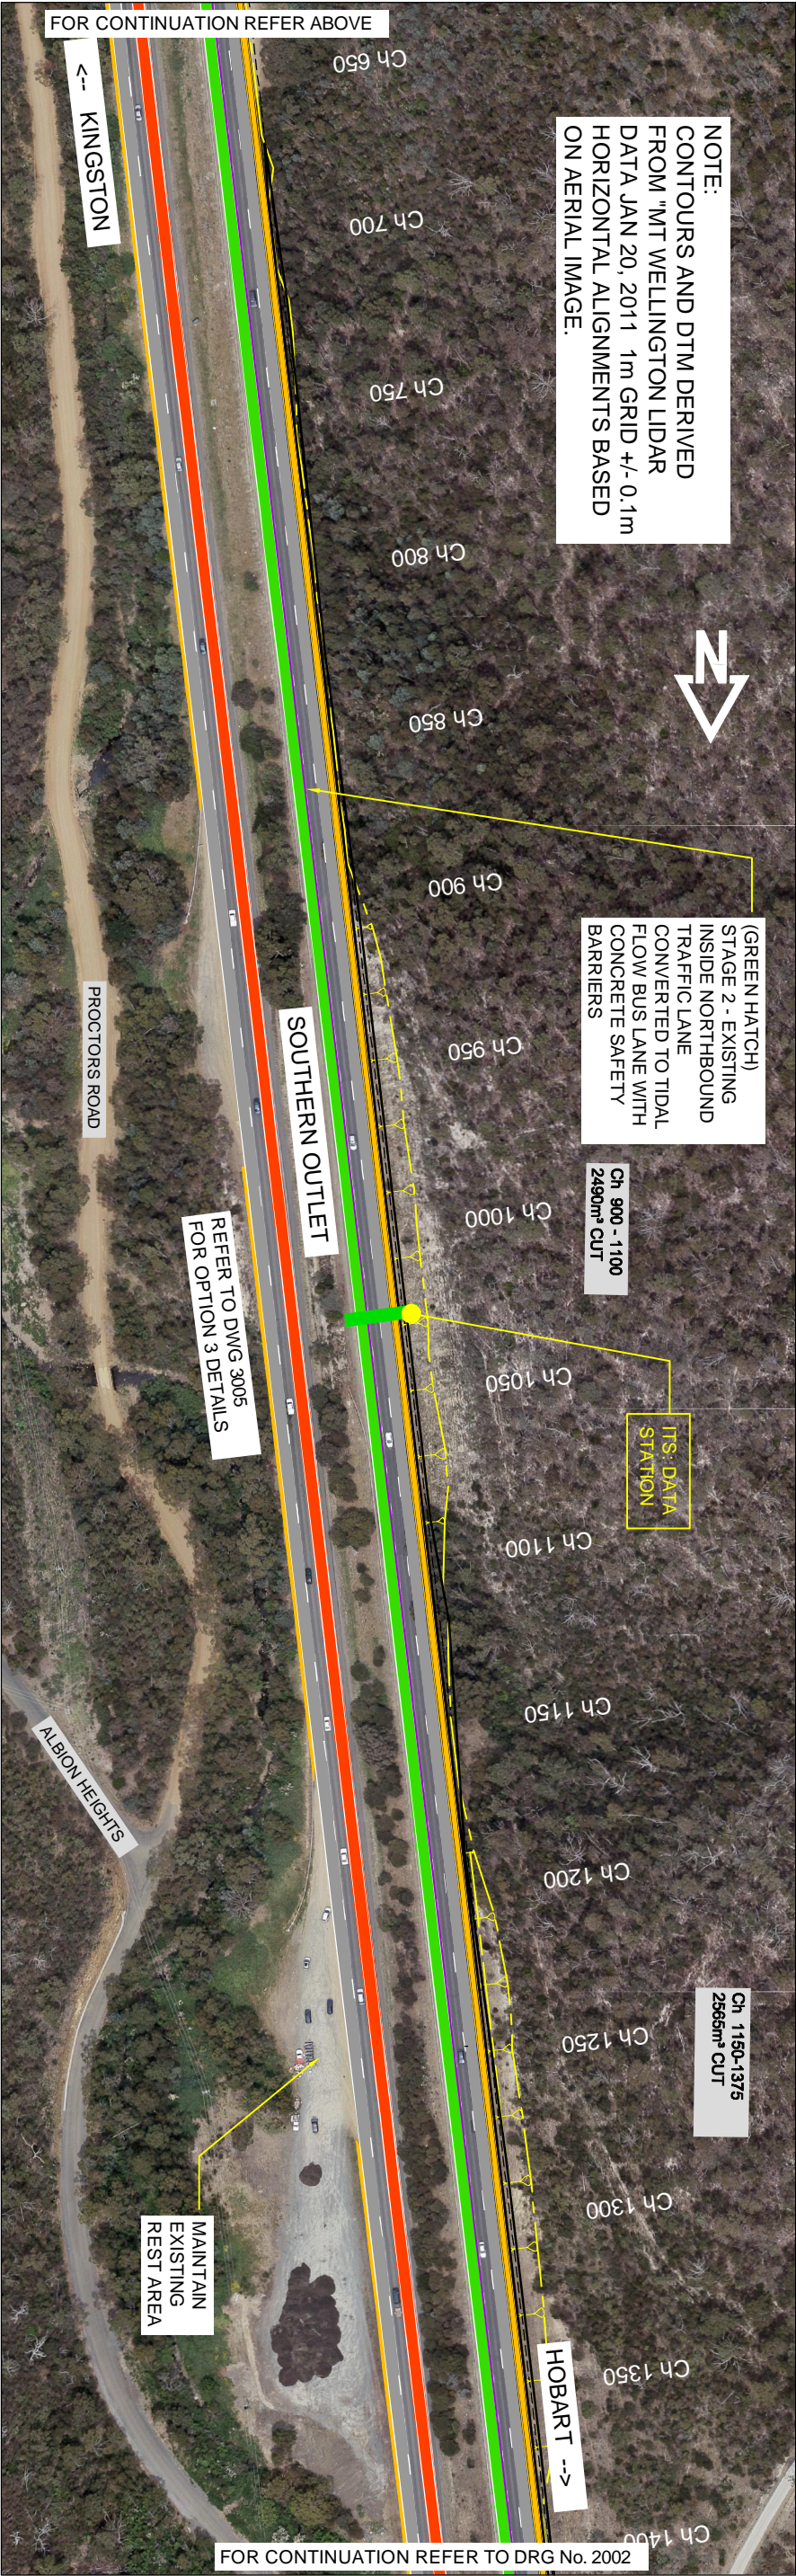
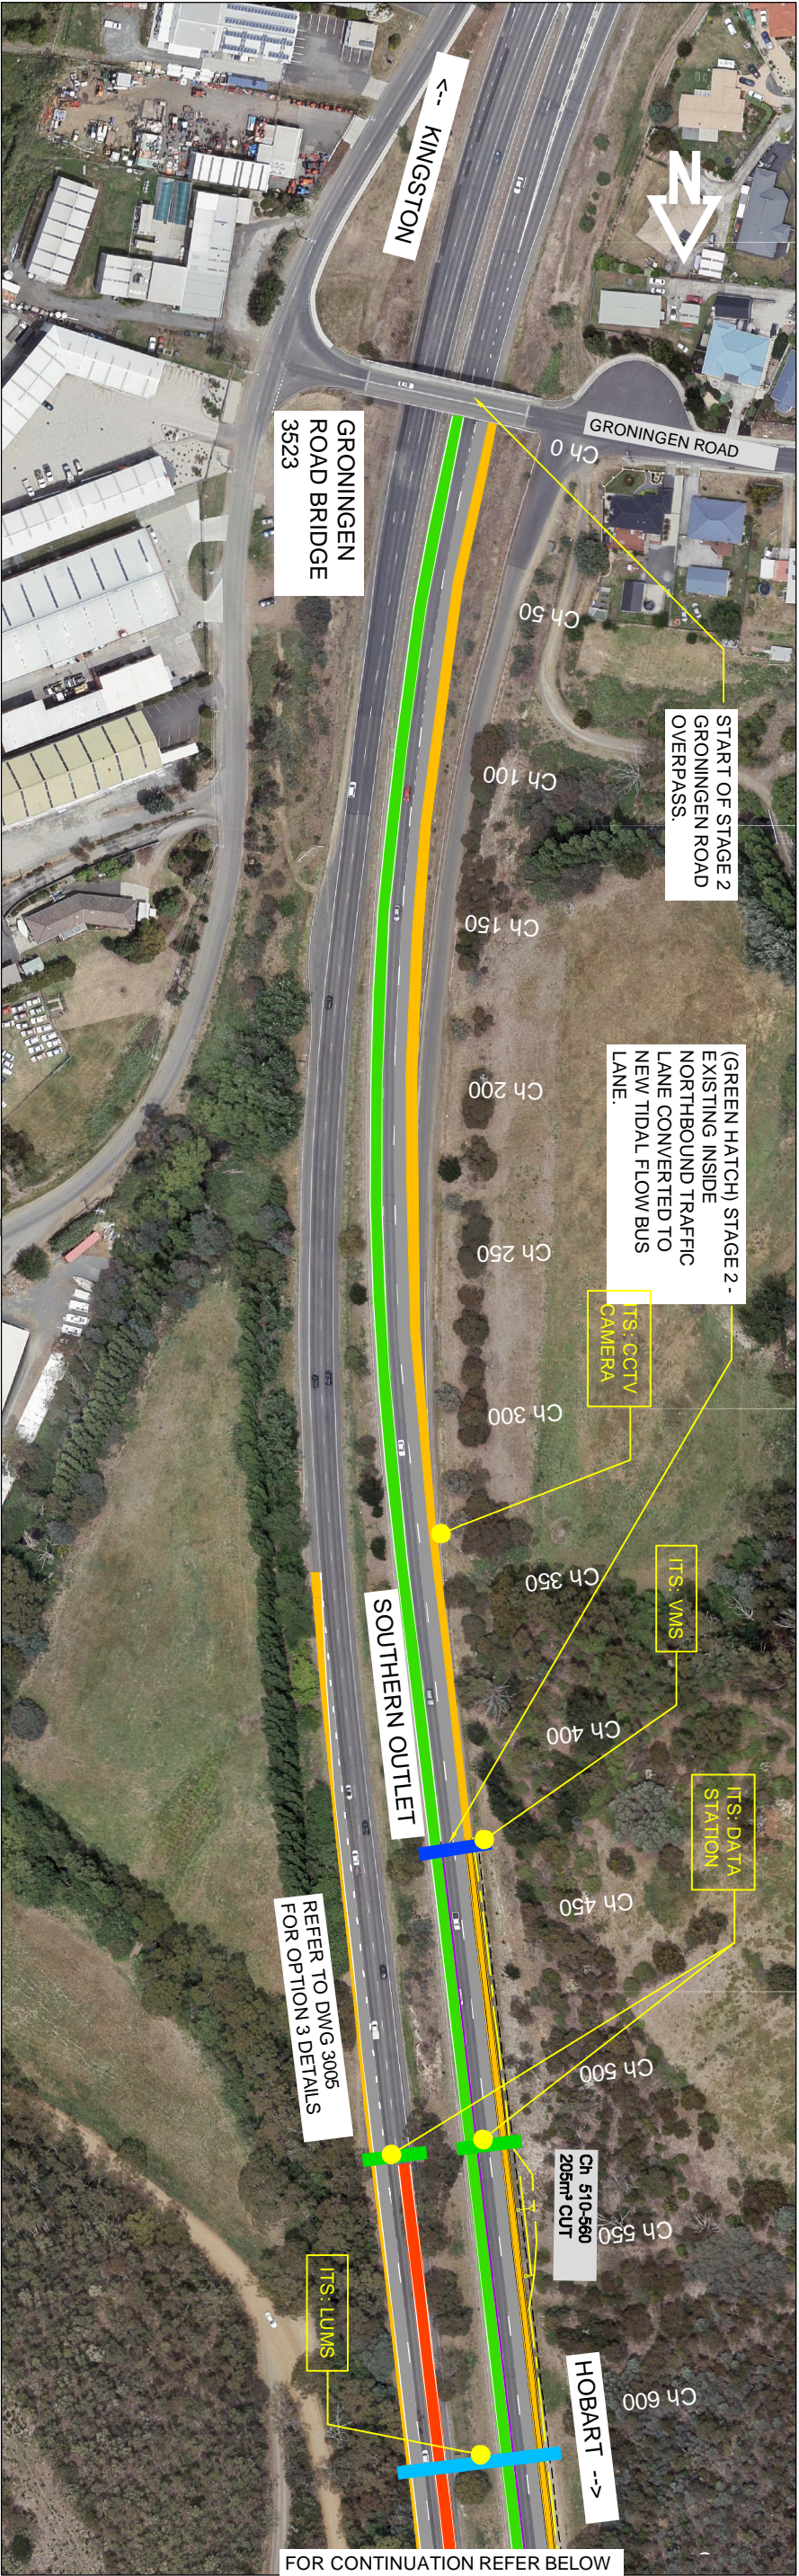
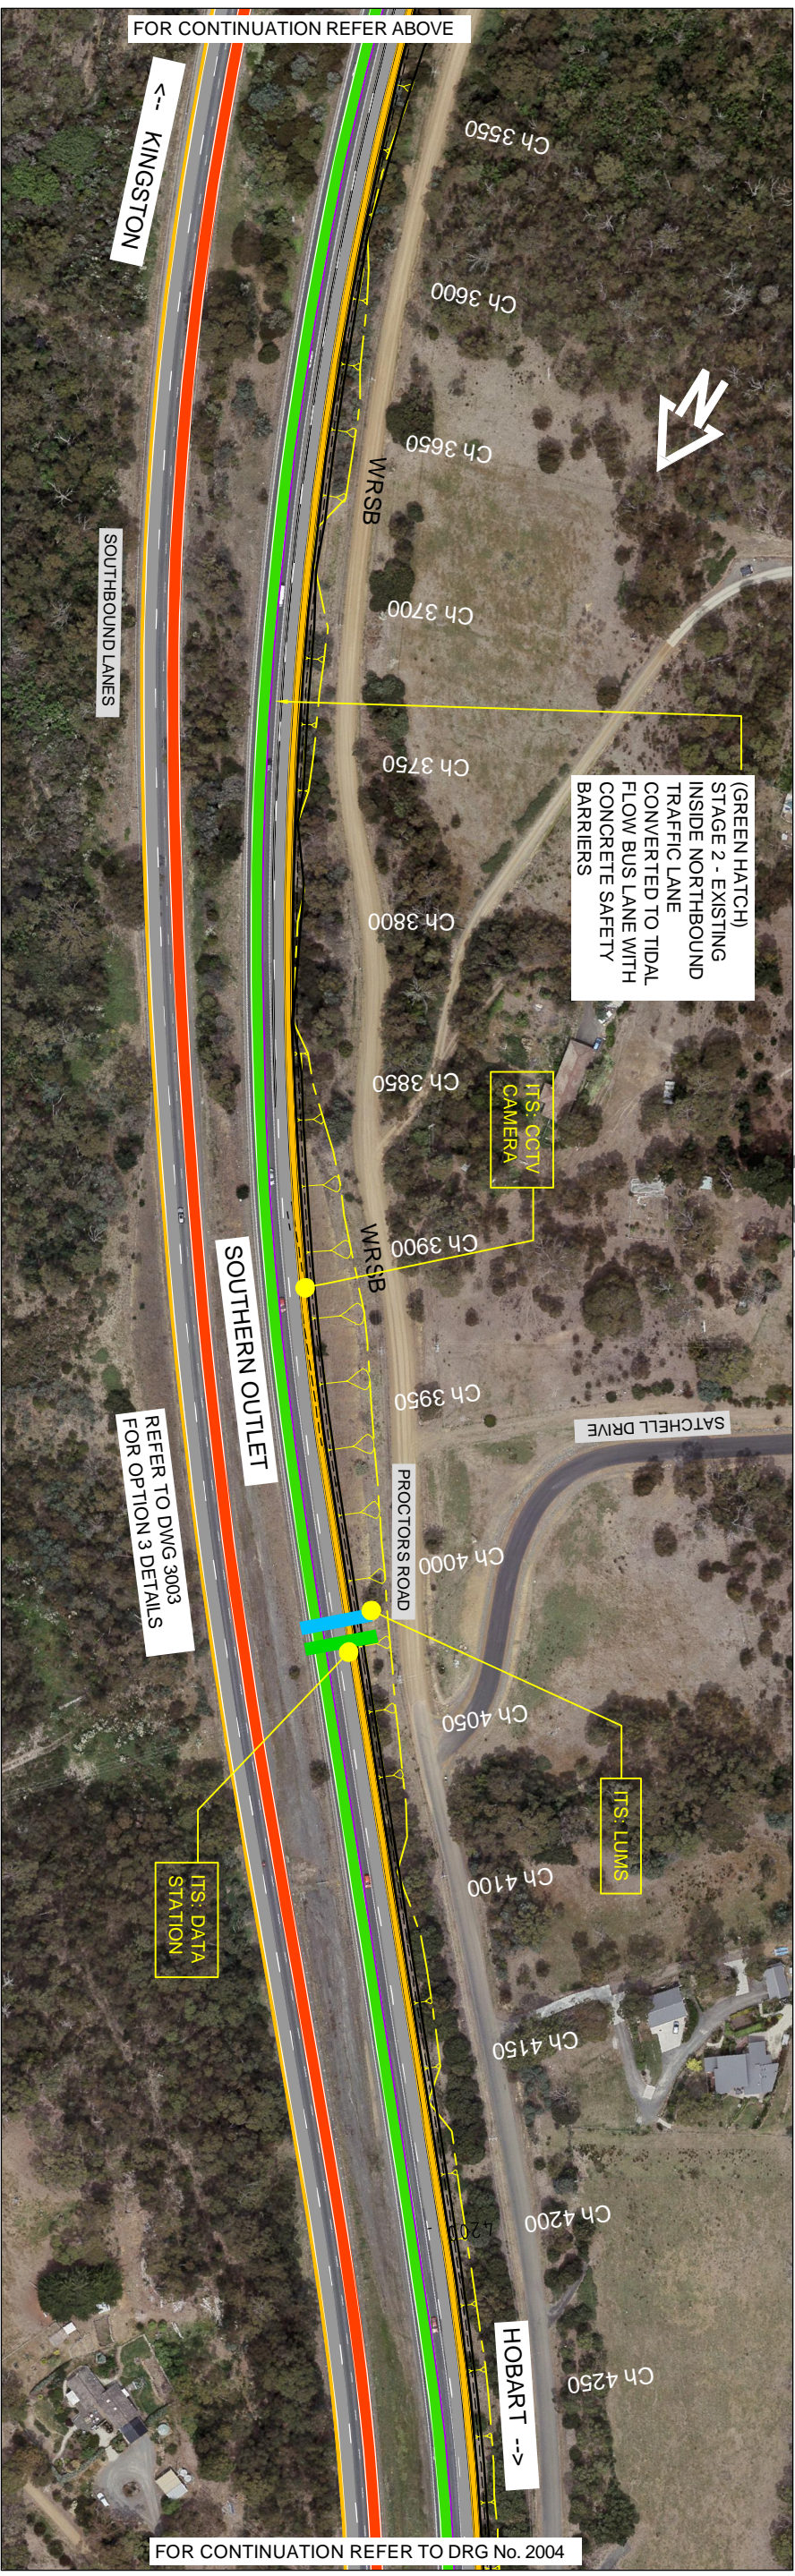




Appendix B. Concept Drawings Project 1 - Option 2

Released under RTI

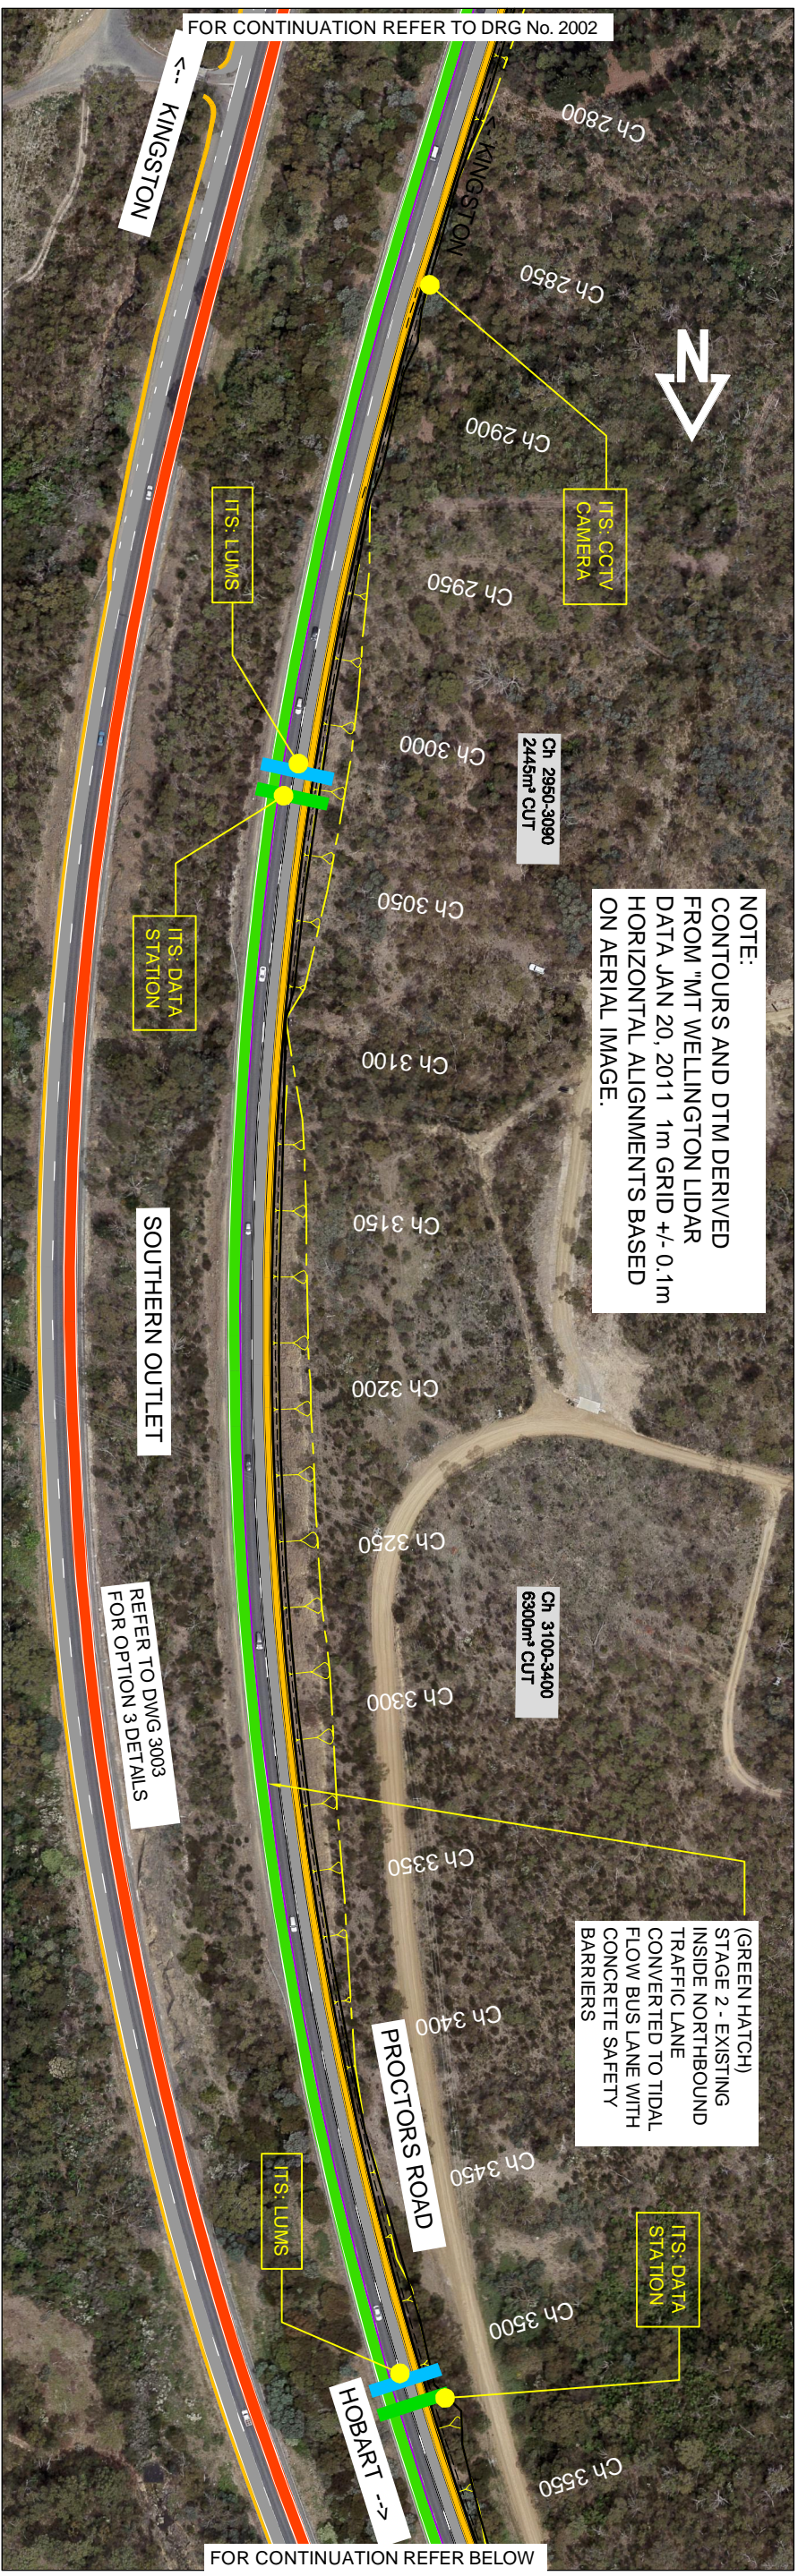

--	--	


[illegible]

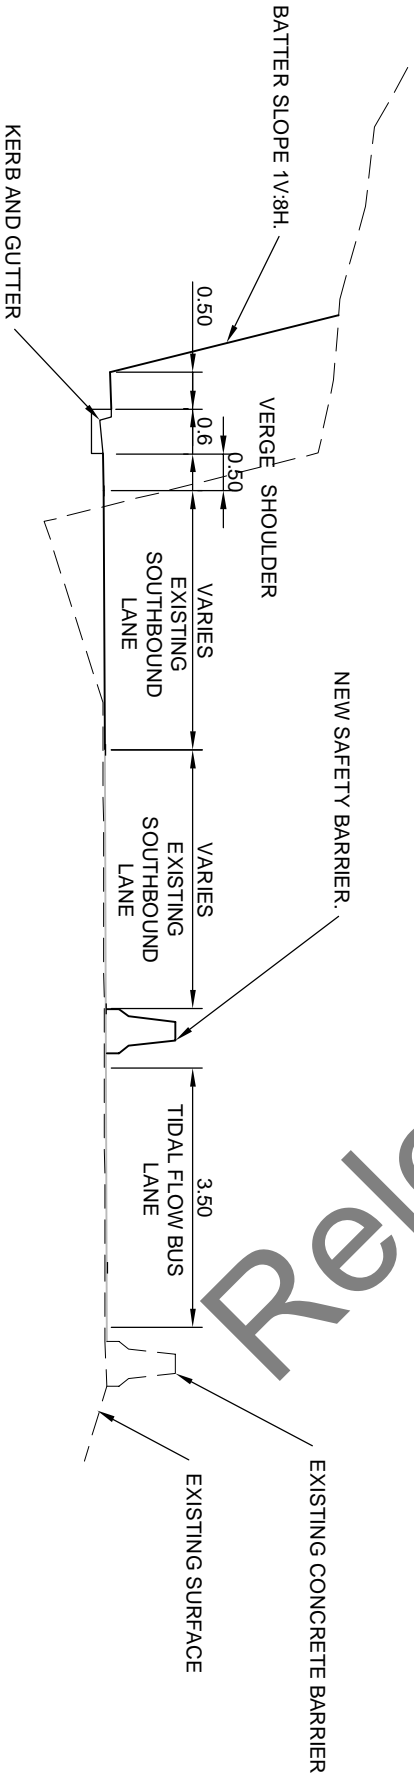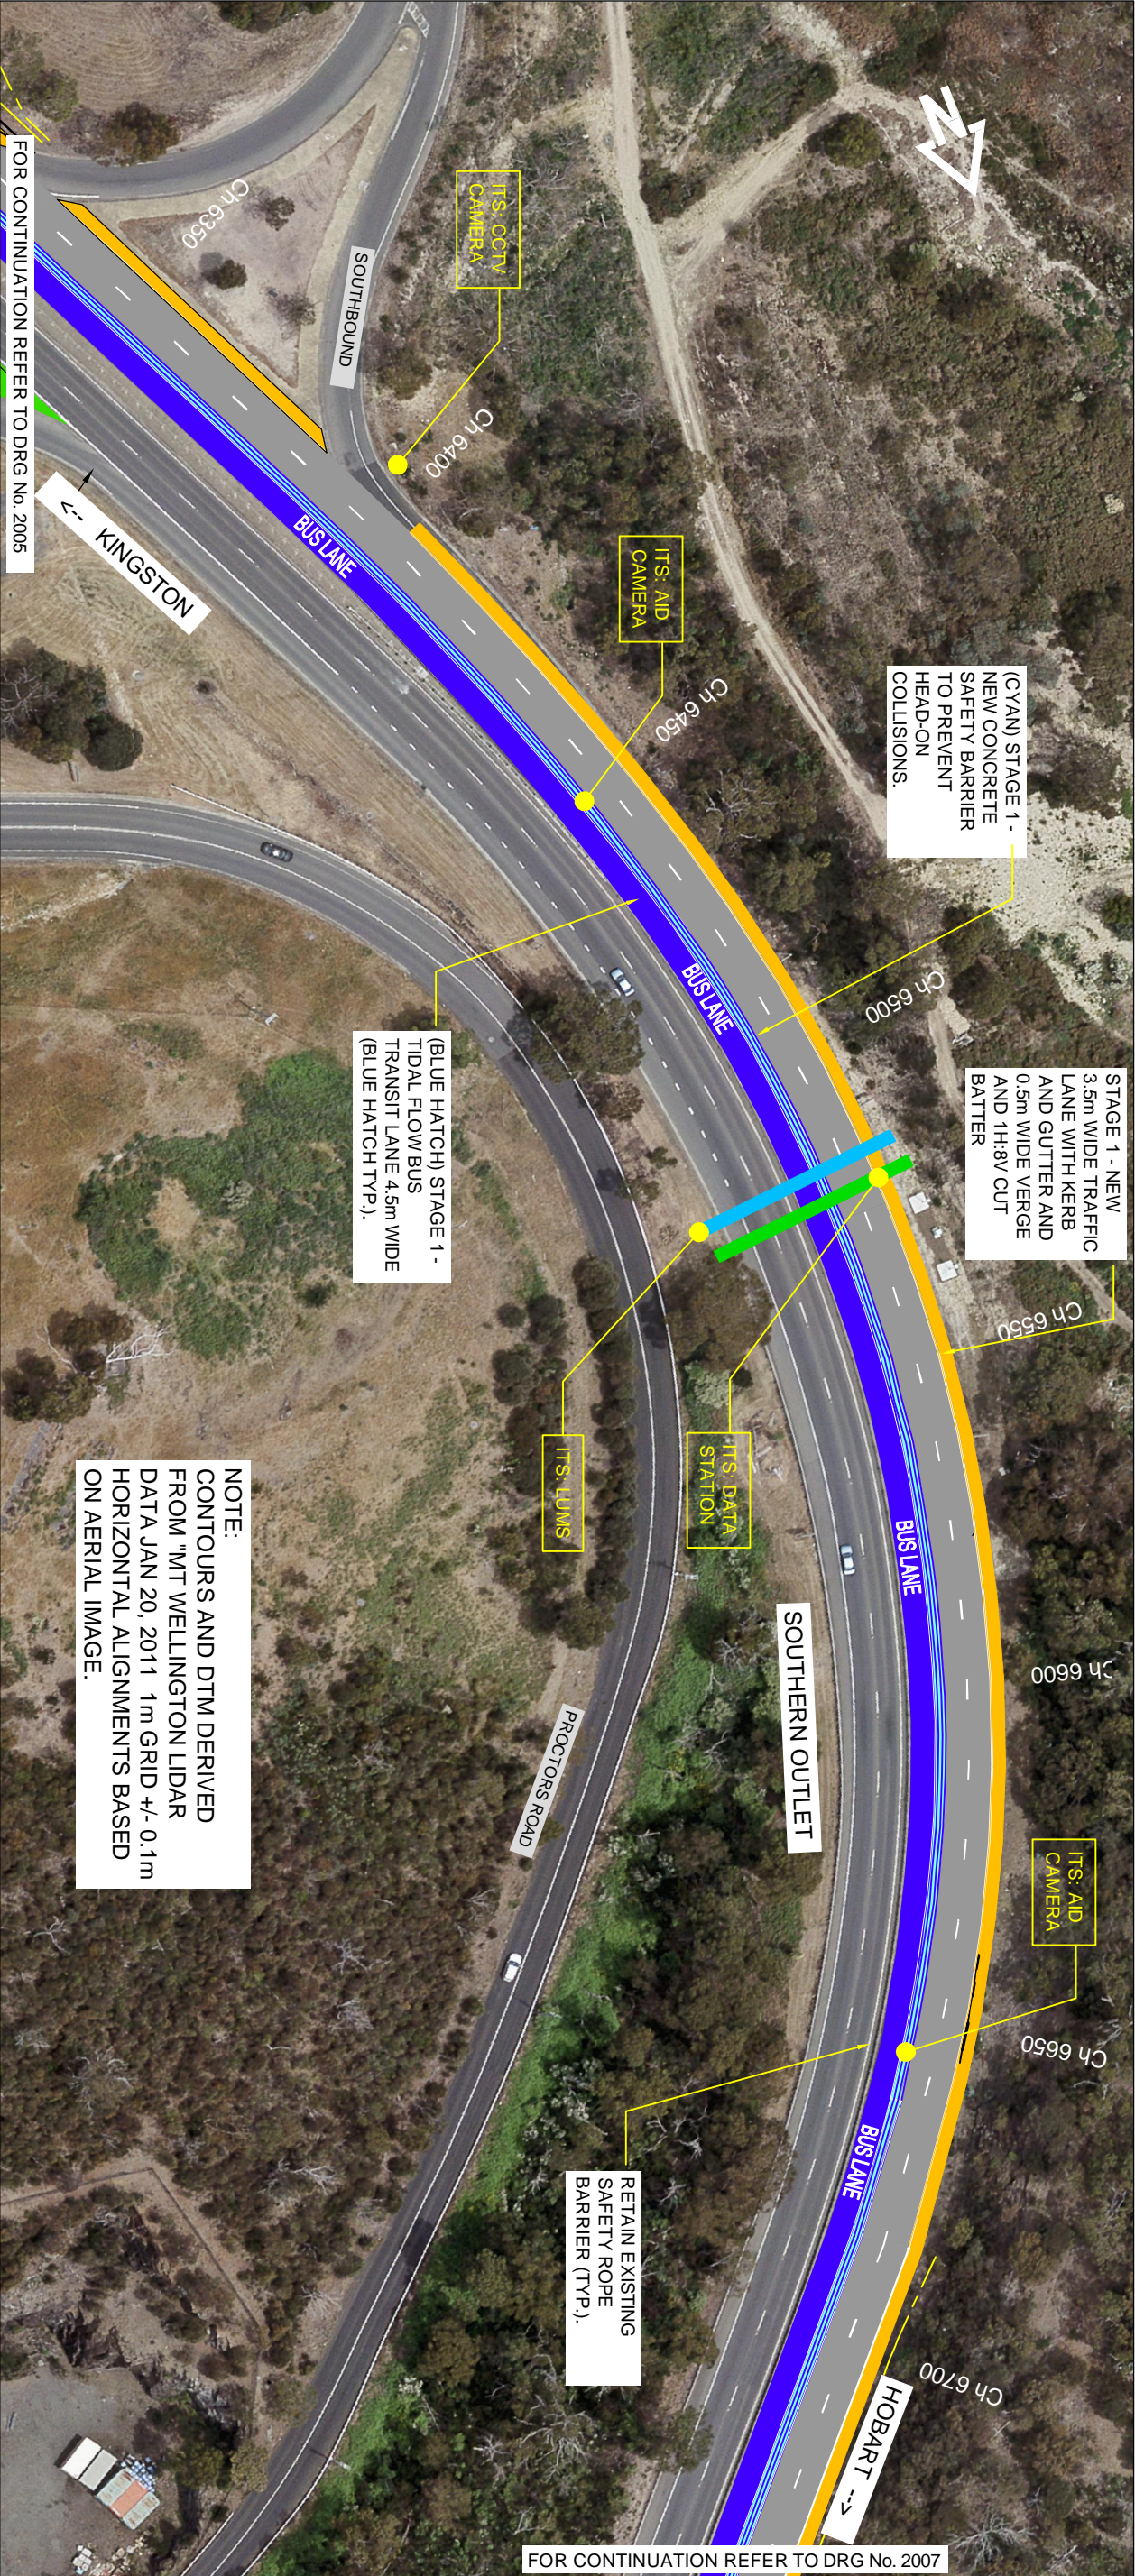

TYPICAL CROSS SECTION - STAGE 1 - TIDAL FLOW BUS LANE


SCALE: NTS

SCALES		JACOBS		Department of State Growth		CONTRACT No.		DRAWING		SHEET No.	
0 10 20 30 40 50		Tasmanian Government		HOBART SOUTHERN OUTLET		--		IS174300 - OPTION 2.dwg		PRINTED DATE	
SCALE 1:1000		DESIGNED S.36		KINGSTON TO MACQUARIE STREET		REVIEWED S.36		PROJECT 1 - OPTION 2 - STAGE 1 - TIDAL FLOW BUS LANE		16-Jan-17 2:14 PM	
Amendment Description		Initials		Date		REGISTRATION NUMBER		A01771		2006	
A3 original		This sheet may be prepared using colour and may be incomplete if copied		Coordinate System: GDA/MGA 55		Height Datum: AHD 83		REVISION B			

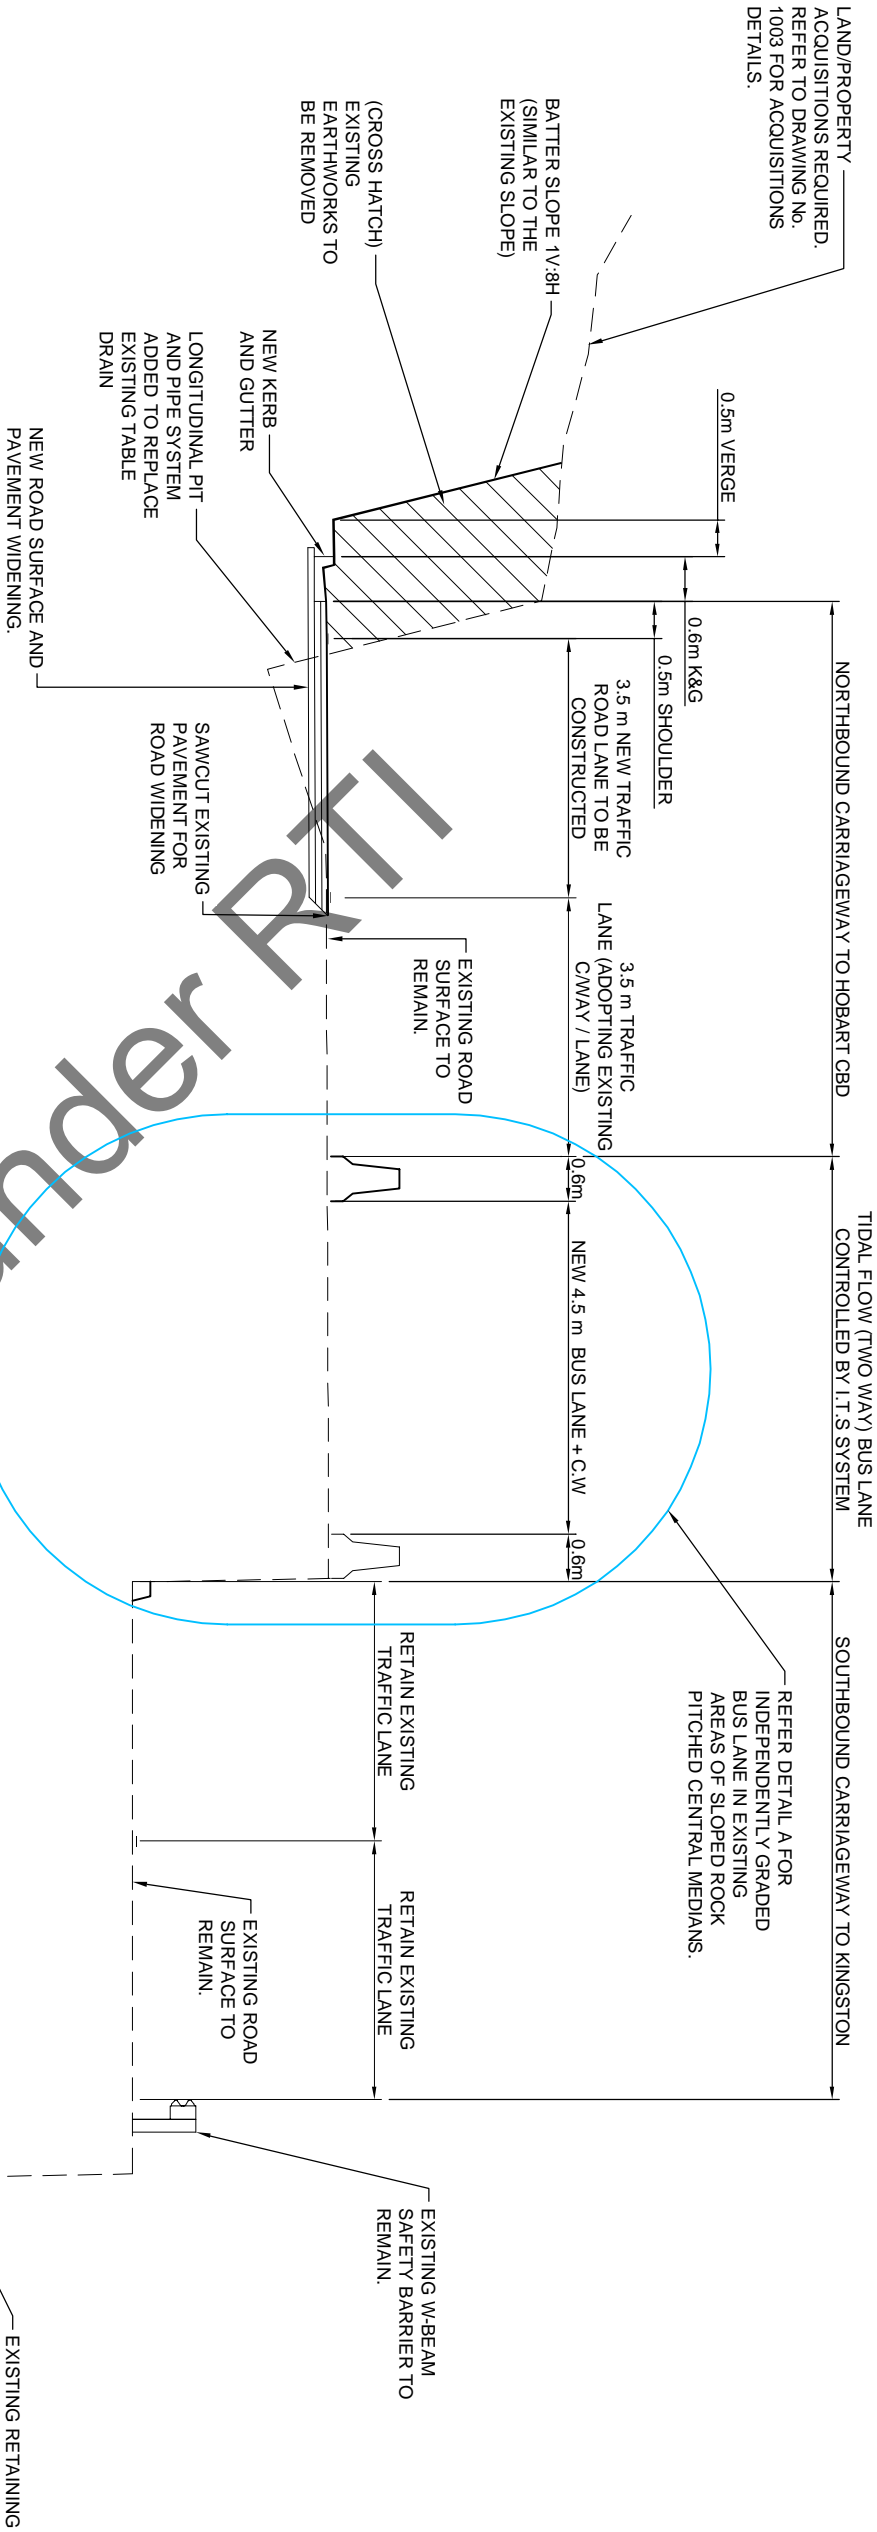

TYPICAL CROSS SECTION - CATS EYE CORNER TIDAL FLOW OPTION FOR STAGE 1

SCALE: NTS

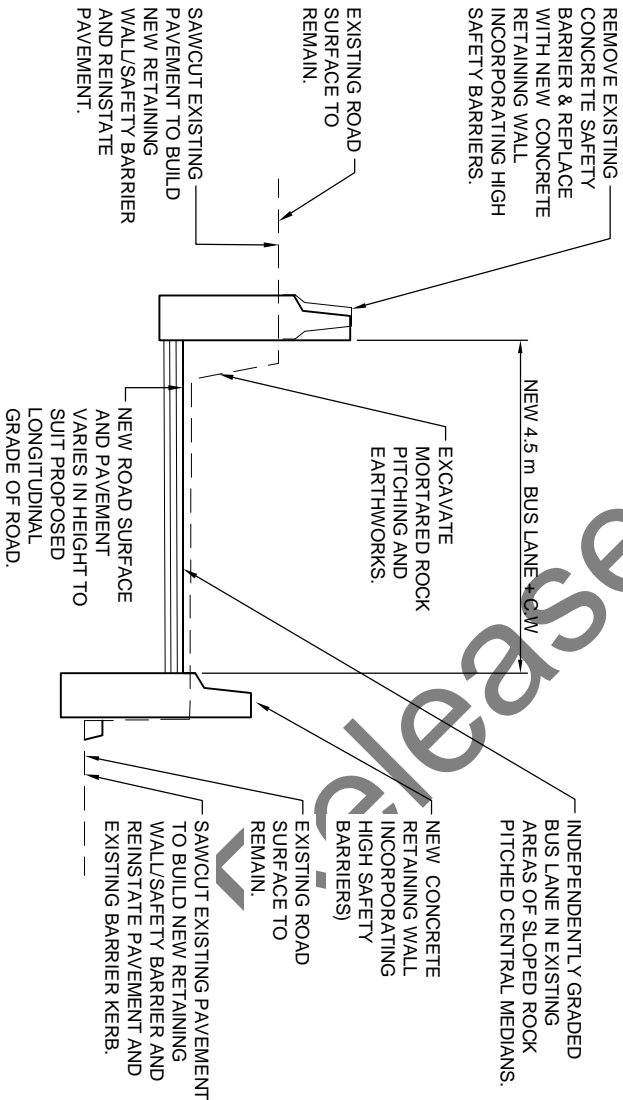

DETAIL A
SCALE: NTS

SCALES			Department of State Growth		CONTRACT No.	DRAWING	PRINTED DATE	SHEET No.
			HOBART SOUTHERN OUTLET		--	IS174300 - OPTION 2.dwg	16-Jan-17 2:14 PM	2009
			KINGSTON TO MACQUARIE STREET			REGISTRATION NUMBER		
			PROJECT 1 - OPTION 2 - STAGE 1 - TIDAL FLOW BUS LANE			A01771		
			TYPICAL SECTION FOR CATS EYE CORNER					
No.	Amendment Description	Initials	Date					
A3 original	This sheet may be prepared using colour and may be incomplete if copied			Co-ordinate System: GDAMGA 55	Height Datum: AHD 83			REVISION A