

The following has been released in relation to a request for information relating to Hobart City Deal Projects

DRAWING SCHEDULE - HOBART VISION PROJECT

PROJECT DRAWING NO	DRAWING TITLE
GENERAL	
HB194 15-S-CIV-DRG-00001	COVER SHEET
HB194 15-S-CIV-DRG-00002	DRAWING SCHEDULE
HB194 15-S-CIV-DRG-00003	ALIGNMENT KEY PLAN
HB194 15-S-CIV-DRG-00004	COMPUTER FILE LISTING
HB194 15-S-CIV-DRG-00005	LEGEND AND GENERAL NOTES

SP1 SOUTHERN OUTLET - TYPICAL SECTIONS

HB194 15-S-CIV-DRG-10101	TYPICAL SECTIONS - SHEET 1
HB194 15-S-CIV-DRG-10102	TYPICAL SECTIONS - SHEET 2
HB194 15-S-CIV-DRG-10103	TYPICAL SECTIONS - SHEET 3
HB194 15-S-CIV-DRG-10104	TYPICAL SECTIONS - SHEET 4
HB194 15-S-CIV-DRG-10105	TYPICAL SECTIONS - SHEET 5
HB194 15-S-CIV-DRG-10106	TYPICAL SECTIONS - SHEET 6

SP1 SOUTHERN OUTLET - ALIGNMENT PLANS

HB194 15-S-CIV-DRG-11001	ALIGNMENT PLANS - SHEET 1
HB194 15-S-CIV-DRG-11002	ALIGNMENT PLANS - SHEET 2
HB194 15-S-CIV-DRG-11003	ALIGNMENT PLANS - SHEET 3
HB194 15-S-CIV-DRG-11004	ALIGNMENT PLANS - SHEET 4
HB194 15-S-CIV-DRG-11005	ALIGNMENT PLANS - SHEET 5
HB194 15-S-CIV-DRG-11006	ALIGNMENT PLANS - SHEET 6
HB194 15-S-CIV-DRG-11007	ALIGNMENT PLANS - SHEET 7
HB194 15-S-CIV-DRG-11008	ALIGNMENT PLANS - SHEET 8
HB194 15-S-CIV-DRG-11009	ALIGNMENT PLANS - SHEET 9
HB194 15-S-CIV-DRG-11010	ALIGNMENT PLANS - SHEET 10
HB194 15-S-CIV-DRG-11011	ALIGNMENT PLANS - SHEET 11
HB194 15-S-CIV-DRG-11012	ALIGNMENT PLANS - SHEET 12
HB194 15-S-CIV-DRG-11013	ALIGNMENT PLANS - SHEET 13
HB194 15-S-CIV-DRG-11014	ALIGNMENT PLANS - SHEET 14
HB194 15-S-CIV-DRG-11015	ALIGNMENT PLANS - SHEET 15
HB194 15-S-CIV-DRG-11016	ALIGNMENT PLANS - SHEET 16

SP1 SOUTHERN OUTLET - ROLL PLOTS

HB194 15-S-CIV-DRG-11101	ROLL PLOTS - SHEET 1
HB194 15-S-CIV-DRG-11102	ROLL PLOTS - SHEET 2
HB194 15-S-CIV-DRG-11103	ROLL PLOTS - SHEET 3

SP2 MACQUARIE STREET/DAVEY STREET - TYPICAL SECTIONS

HB194 15-S-CIV-DRG-20101	ALIGNMENT PLANS - SHEET 1
HB194 15-S-CIV-DRG-20102	ALIGNMENT PLANS - SHEET 2
HB194 15-S-CIV-DRG-20103	ALIGNMENT PLANS - SHEET 3
HB194 15-S-CIV-DRG-20104	ALIGNMENT PLANS - SHEET 4
HB194 15-S-CIV-DRG-20105	ALIGNMENT PLANS - SHEET 5
HB194 15-S-CIV-DRG-20106	ALIGNMENT PLANS - SHEET 6

SP2 MACQUARIE STREET/DAVEY STREET - ALIGNMENT PLANS

HB194 15-S-CIV-DRG-21001	ALIGNMENT PLANS - SHEET 1
HB194 15-S-CIV-DRG-21002	ALIGNMENT PLANS - SHEET 2
HB194 15-S-CIV-DRG-21003	ALIGNMENT PLANS - SHEET 3
HB194 15-S-CIV-DRG-21004	ALIGNMENT PLANS - SHEET 4
HB194 15-S-CIV-DRG-21005	ALIGNMENT PLANS - SHEET 5
HB194 15-S-CIV-DRG-21006	ALIGNMENT PLANS - SHEET 6
HB194 15-S-CIV-DRG-21007	ALIGNMENT PLANS - SHEET 7
HB194 15-S-CIV-DRG-21008	ALIGNMENT PLANS - SHEET 8
HB194 15-S-CIV-DRG-21009	ALIGNMENT PLANS - SHEET 9
HB194 15-S-CIV-DRG-21010	ALIGNMENT PLANS - SHEET 10
HB194 15-S-CIV-DRG-21011	ALIGNMENT PLANS - SHEET 11
HB194 15-S-CIV-DRG-21012	ALIGNMENT PLANS - SHEET 12
HB194 15-S-CIV-DRG-21013	ALIGNMENT PLANS - SHEET 13
HB194 15-S-CIV-DRG-21014	ALIGNMENT PLANS - SHEET 14
HB194 15-S-CIV-DRG-21015	ALIGNMENT PLANS - SHEET 15
HB194 15-S-CIV-DRG-21016	ALIGNMENT PLANS - SHEET 16
HB194 15-S-CIV-DRG-21017	ALIGNMENT PLANS - SHEET 17

SP2 MACQUARIE/DAVEY STREET - ROLL PLOTS

HB194 15-S-CIV-DRG-21101	ROLL PLOTS - SHEET 1
HB194 15-S-CIV-DRG-21102	ROLL PLOTS - SHEET 2
HB194 15-S-CIV-DRG-21103	ROLL PLOTS - SHEET 3

SP2 MACQUARIE/DAVEY STREET - SWEEP PATHS

HB194 15-S-CIV-DRG-22002	SWEPT PATHS - SHEET 1
HB194 15-S-CIV-DRG-22004	SWEPT PATHS - SHEET 2
HB194 15-S-CIV-DRG-22006	SWEPT PATHS - SHEET 3
HB194 15-S-CIV-DRG-22014	SWEPT PATHS - SHEET 4
HB194 15-S-CIV-DRG-22017	SWEPT PATHS - SHEET 5

SP3 BROWNS ROAD - ALIGNMENT PLANS

HB194 15-S-CIV-DRG-31001	ALIGNMENT PLANS - SHEET 1
HB194 15-S-CIV-DRG-31002	ALIGNMENT PLANS - SHEET 2
HB194 15-S-CIV-DRG-31003	ALIGNMENT PLANS - SHEET 3
HB194 15-S-CIV-DRG-31101	TURNING PATHS

SP3 HUNTINGFIELD AVENUE - ALIGNMENT PLANS

HB194 15-S-CIV-DRG-41001	ALIGNMENT PLANS - SHEET 1
HB194 15-S-CIV-DRG-41101	TURNING PATHS

FILE NAME:

DATE:

	DESCRIPTION	DRAWN	DESIGNED	REVIEWED	APPROVED	DATE
B	CONCEPT DESIGN					03/07/20
A	80% SUBMISSION					

SCALE AT A3

NTS



pitt&sherry

pittsh.com.au Phone 1300 748 874 ABN 67 140 184 309
© 2019 PITT & SHERRY (OPERATIONS) PTY LTD. THE DOCUMENT MAY ONLY BE USED FOR THE PURPOSE FOR WHICH IT WAS COMMISSIONED AND IN ACCORDANCE WITH THE TERMS OF ENGAGEMENT.

CLIENT

WSP

PROJECT

HOBART SOUTHERN PROJECTS
SP01, SP02 AND SP03

STATUS

CONCEPT

DRAWING TITLE

DRAWING SCHEDULE

DRAWING No.


HB19415-S-CIV-DRG-00002

SHEET

02

REV

B

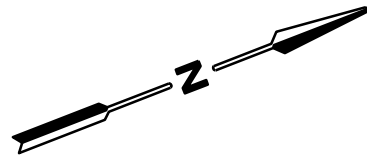


19415-S-CIV-DRG-00003



FILE NAME:

DATE:

	DESCRIPTION	DRAWN	DESIGNED	REVIEWED	APPROVED	DATE
B	CONCEPT DESIGN					03/07/20
A	80% SUBMISSION					

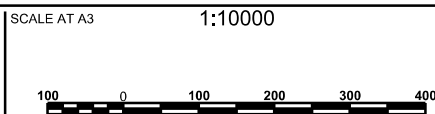

pitt&sherry

pittsh.com.au Phone 1300 748 874 ABN 67 140 184 309
© 2019 PITT & SHERRY (OPERATIONS) PTY LTD. THE DOCUMENT MAY
ONLY BE USED FOR THE PURPOSE FOR WHICH IT WAS COMMISSIONED
AND IN ACCORDANCE WITH THE TERMS OF ENGAGEMENT.

CLIENT
WSP



PROJECT
HOBART SOUTHERN PROJECTS
SP01 AND SP02

CONCEPT

DRAWING TITLE	SHEET
KEY PLAN	03
DRAWING No. HB19415-S-CIV-DRG-00003	REV B

COMPUTER FILE LISTING

SURVEY

HB19415-S-CIV-XRF-CB01.dgn
HB19415-S-CIV-XRF-UT01.dgn
44899HC - ADDITIONAL INVERT OF KERB 20-04-2020 (PS 2013).DWG
44899HC - GPS INVERT OF KERB 17-04-2020(PS 2013).DWG
44899HC-2(PARK & RIDE)2013.DWG
44899HC- 8-30(SOUTHERN OUTLET DETAIL)2013.DWG

DESIGN

HB19415-S-CIV-XRF-AI01.dgn
HB19415-S-CIV-XRF-AI02.dgn
HB19415-S-CIV-XRF-CH01.dgn
HB19415-S-CIV-XRF-DE01.dgn
HB19415-S-CIV-XRF-DE02.dgn
HB19415-S-CIV-XRF-DE31.dgn
HB19415-S-CIV-XRF-DE32.dgn
HB19415-S-CIV-XRF-DE41.dgn
HB19415-S-CIV-XRF-DE42.dgn
HB19415-S-CIV-XRF-DE43.dgn
HB19415-S-CIV-XRF-DR11.dgn
HB19415-S-CIV-XRF-KP01.dgn
HB19415-S-CIV-XRF-KP02.dgn
HB19415-S-CIV-XRF-LM01.dgn
HB19415-S-CIV-XRF-SI11.dgn
HB19415-S-CIV-XRF-TS01.dgn
HB19415-S-CIV-XRF-TS02.dgn
HB19415-S-CIV-XRF-XS01.dgn
PS Title Block.dgn

CADASTRE BOUNDARIES
UTILITIES
ADDITIONAL 3D LINES FOR KERBS IN MACQUARIE AND DAVEY STREET
3D LINES FOR KERBS IN MACQUARIE AND DAVEY STREET
PARK AND RIDE 3D SURVEY LINES
SOUTHERN OUTLET 3D SURVEY LINES

AERIAL
AERIAL PARK & RIDES
CHAINAGES
DESIGN SOUTHERN OUTLET
DESIGN MACQUARIE/DAVEY STREETS
DESIGN BROWNS ROAD PARK & RIDE
DESIGN
DESIGN
DESIGN
DESIGN
DR11
KEYPLAN
KEYPLAN PARK & RIDES
LINE MARKING
SI11
TYPICAL CROSS SECTIONS - SOUTHERN OUTLET
TYPICAL CROSS SECTIONS - MACQUARIE/DAVEY STREETS
CROSS SECTIONS - SOUTHERN OUTLET
TITLE BLOCK

FILE NAME:

DATE:

	DESCRIPTION	DRAWN	DESIGNED	REVIEWED	APPROVED	DATE
B	CONCEPT DESIGN					03/07/20
A	80% SUBMISSION					23/04/20



pitt&sherry

pittsh.com.au Phone 1300 748 874 ABN 67 140 184 309
© 2019 PITT & SHERRY (OPERATIONS) PTY LTD. THE DOCUMENT MAY ONLY BE USED FOR THE PURPOSE FOR WHICH IT WAS COMMISSIONED AND IN ACCORDANCE WITH THE TERMS OF ENGAGEMENT.

CLIENT

WSP



PROJECT

HOBART SOUTHERN PROJECTS
SP01, SP02 AND SP03

STATUS

CONCEPT

DRAWING TITLE

COMPUTER FILE LIST

DRAWING No.

HB19415-S-CIV-DRG-00004

SHEET

04

REV

B

SURVEY

	TREE		LINE MARKING (NON -CONTOUR)
	REINFORCED CONCRETE PIPE		KILOMETRE POST
	BOX CULVERT		SIGNS
	UNDERGROUND DRAINAGE		LETTER BOX (AUST POST)
	SIDE ENTRY PIT		TRAFFIC SIGNAL POLE
	GRATED PIT		TRAFFIC SIGNAL BOX
	JUNCTION PIT		TRAFFIC SIGNAL PIT
	OTHER DRAINAGE PIT		EMERGENCY TELEPHONE
	WING WALL		ROAD FURNITURE (UNCLASSIFIED)
	OBVERT - CULVERT PIPE		MONUMENT/HISTORIC MARK
	END WALL		JOINT USE POLE
	FLUSHER PIT		CABLE PIT
	BUS/TRAM SHELTER		DETECTOR PIT
	RAILWAY STANCHION (LEFT)		RED LIGHT CAMERA FLASH
	BOUNDARY INTERSECTION		RED LIGHT CAMERA
	GATE		SIDE MOUNTED SIGN
	PERMANENT SURVEY MARK		CENTRE MOUNTED SIGN
	SPOT ON BITUMEN		MULTIPLE MOUNTED SIGN
	CERAMIC DELINEATORS/MARKS		BOLLARD
	TRAMWAYS POLE		STAY FOR POLE

EXISTING SERVICES

	DRAIN
	SEWER
	WATER
	ELECTRICITY (UNDERGROUND)

DESIGN WORKS

	KERB AND CHANNEL
	GUARD FENCE
	WIRE ROPE SAFETY BARRIER
	CONCRETE BARRIER
	IMPACT ATTENUATOR
	FENCE
	GATE
	RETAINING WALL
	NOISE WALL
	EXISTING PAVEMENT AREAS
	ULTIMATE DESIGN WORKS (WHERE SHOWN)

GENERAL NOTES

- 1
- DRAWINGS TO BE READ IN ACCORDANCE WITH URBAN DESIGN AND ARCHITECTURAL DESIGN DRAWINGS
- 2
- DESIGN SOLUTION DEVELOPED IN CONSULTATION WITH TRAFFIC MODELLING
- 3
- WHERE GUARDFENCE POSTS ARE WITHIN 300mm OF DRAINAGE OR SERVICES, ADOPT CONCRETE STRIP FOOTING
- 4
- NEW KERBS TO TRANSITION TO EXISTING KERB OVER 1m

SET-OUT NOTES

- 1
- ALL COORDINATES ARE EXPRESSED TO MGA ZONE 55 AND REDUCED LEVEL ARE AHD
- 2
- ALL LANE DIMENSIONS SHOWN ARE TO LINE OF KERB OR FB BARRIER

BARRIER TYPES

REG	REGULAR CONTAINMENT LEVEL
GF	GUARD FENCE
RW	RETAINING WALL (INTEGRAL)

DRAINAGE LEGEND

	PROPOSED DRAINAGE PIPE
	SWALE DRAIN
	DRAINAGE SIDE ENTRY PIT
	DRAINAGE GRATED SIDE ENTRY PIT
	DRAINAGE JUNCTION PIT
	DRAINAGE GRATED PIT
	CONCRETE HEADWALL

BARRIER KEY AND DETAILS

	TERMINAL CH711 OFFSET 1.3m LINE OF KERB
--	---

FILE NAME:

DATE:

	DESCRIPTION	DRAWN	DESIGNED	REVIEWED	APPROVED	DATE
B	CONCEPT DESIGN					03/07/20
A	80% SUBMISSION					23/04/20

SCALE AT A3

NTS



pitt&sherry

pittsh.com.au Phone 1300 748 874 ABN 67 140 184 309
© 2019 PITT & SHERRY (OPERATIONS) PTY LTD. THE DOCUMENT MAY ONLY BE USED FOR THE PURPOSE FOR WHICH IT WAS COMMISSIONED AND IN ACCORDANCE WITH THE TERMS OF ENGAGEMENT.

CLIENT

WSP



PROJECT

HOBERT SOUTHER PROJECTS
SP01, SP02 AND SP03

STATUS

CONCEPT

DRAWING TITLE

LEGEND AND NOTES

DRAWING No.





HB19415-S-CIV-DRG-00005

SHEET

05

REV


B

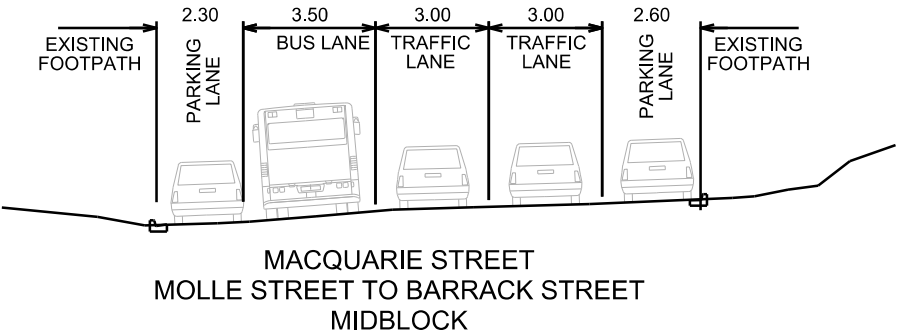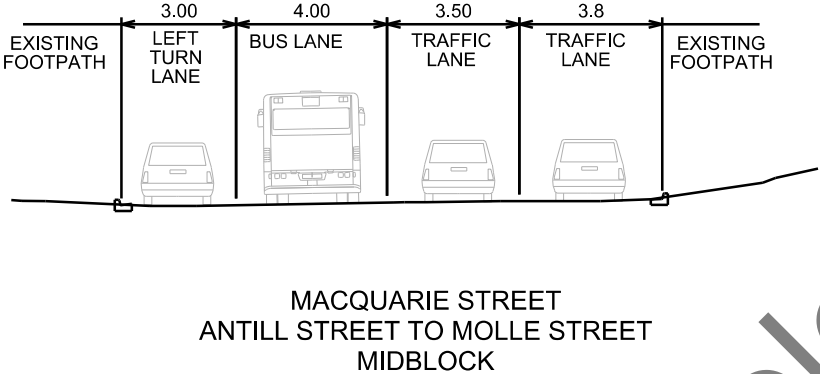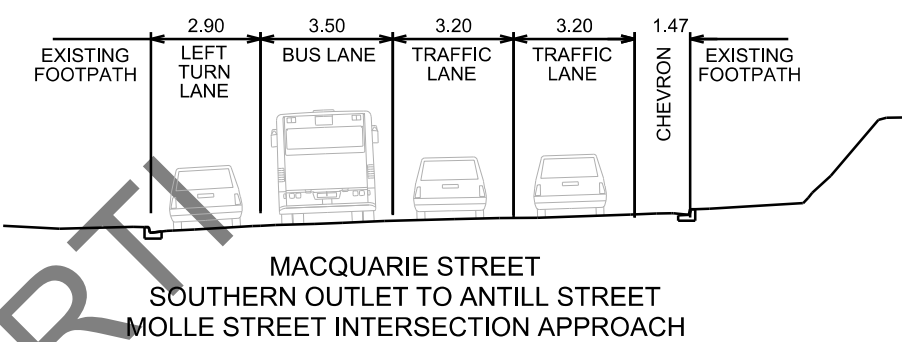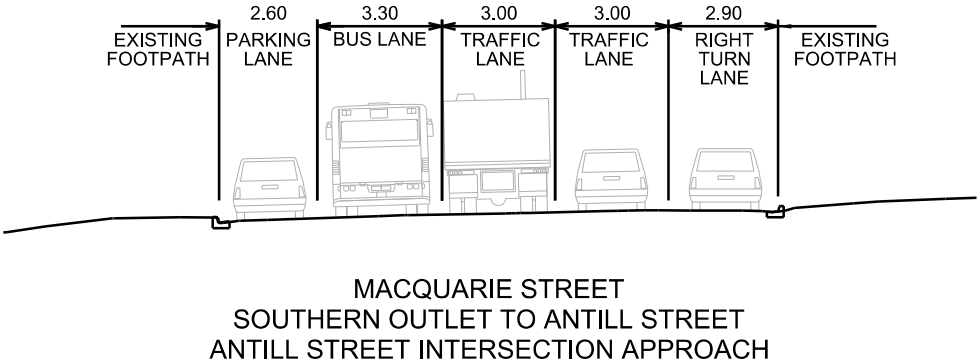

FILE NAME:

DATE:

	DESCRIPTION	DRAWN	DESIGNED	REVIEWED	APPROVED	DATE
C	CONCEPT DESIGN	S 36				16/11/20
B	CONCEPT DESIGN					20/09/20
A	80% SUBMISSION					23/04/20

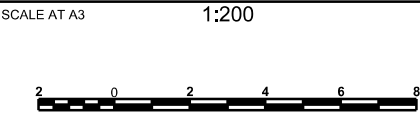

pitt&sherry

pittsh.com.au Phone 1300 748 874 ABN 67 140 184 309
© 2019 PITT & SHERRY (OPERATIONS) PTY LTD. THE DOCUMENT MAY ONLY BE USED FOR THE PURPOSE FOR WHICH IT WAS COMMISSIONED AND IN ACCORDANCE WITH THE TERMS OF ENGAGEMENT.

CLIENT
WSP

Tasmanian Government

PROJECT
**HOBART SOUTHERN PROJECTS
SP02**





STATUS
CONCEPT

DRAWING TITLE
**MACQUARIE STREET
TYPICAL SECTIONS - SHEET 1**

DRAWING No.
HB19415-S-CIV-DRG-20101

SHEET
01

REV
C

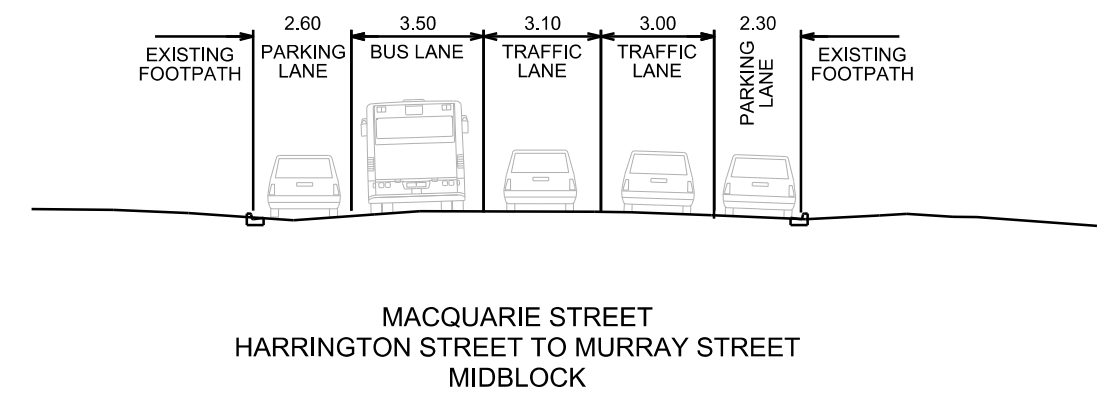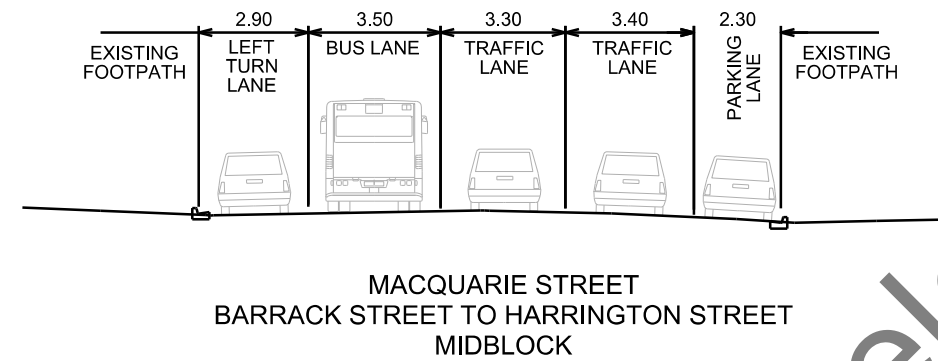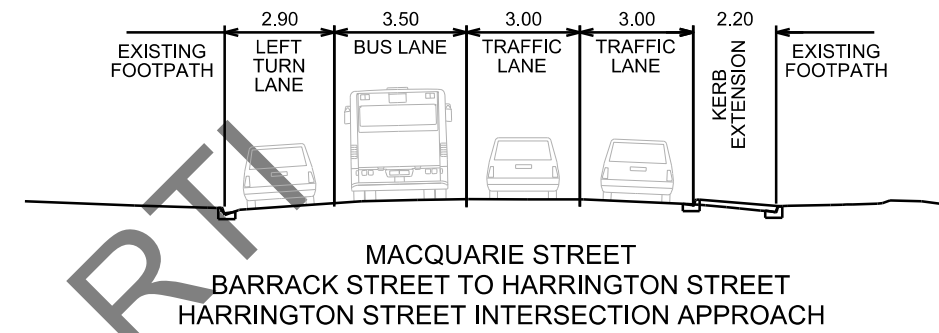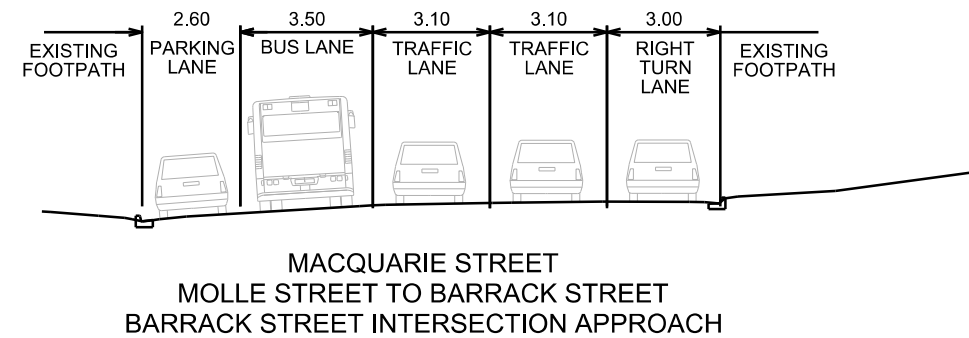

FILE NAME:

DATE:

DESCRIPTION	DRAWN	DESIGNED	REVIEWED	APPROVED	DATE
C CONCEPT DESIGN	s 36				16/11/20
B CONCEPT DESIGN					20/09/20
A 80% SUBMISSION					23/04/20

SCALE AT A3

1:200



pitt&sherry

pittsh.com.au Phone 1300 748 874 ABN 67 140 184 309
© 2019 PITT & SHERRY (OPERATIONS) PTY LTD. THE DOCUMENT MAY ONLY BE USED FOR THE PURPOSE FOR WHICH IT WAS COMMISSIONED AND IN ACCORDANCE WITH THE TERMS OF ENGAGEMENT.

CLIENT
WSP



PROJECT
**HOBART SOUTHERN PROJECTS
SP02**


STATUS
CONCEPT

DRAWING TITLE
**MACQUARIE STREET
TYPICAL SECTIONS - SHEET 2**


DRAWING No.
HB19415-S-CIV-DRG-20102

SHEET
02


REV
C

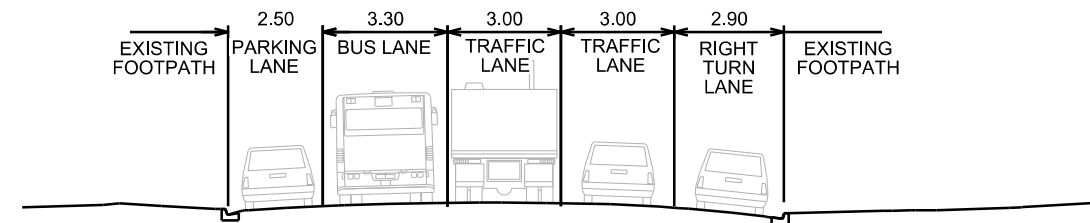


MACQUARIE STREET
HARRINGTON STREET TO MURRAY STREET
MURRAY STREET INTERSECTION APPROACH

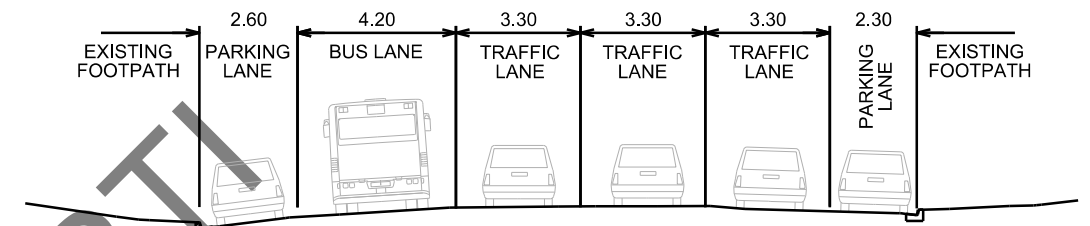

DAVEY STREET
ELIZABETH STREET TO MURRAY STREET
MURRAY STREET INTERSECTION APPROACH

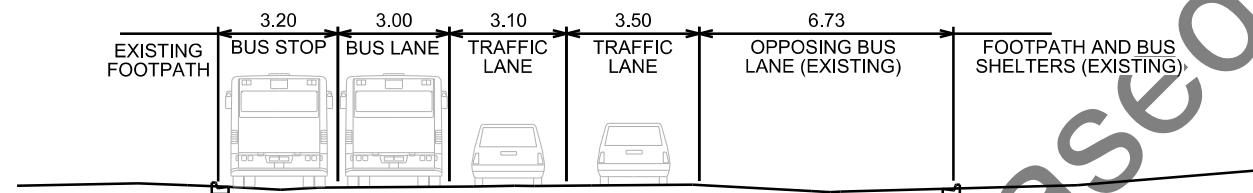

MACQUARIE STREET
MURRAY STREET TO ELIZABETH STREET
ELIZABETH STREET INTERSECTION APPROACH

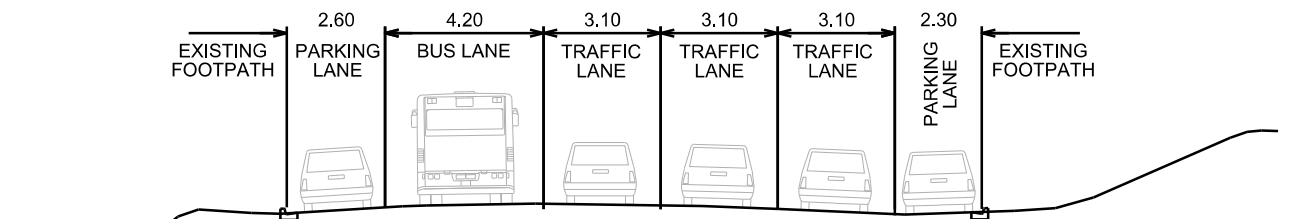

DAVEY STREET
MURRAY STREET TO HARRINGTON STREET
SALAMANCA PLACE TURN OFF APPROACH

FILE NAME:

DATE:

DESCRIPTION	DRAWN	DESIGNED	REVIEWED	APPROVED	DATE
C CONCEPT DESIGN	S 36				16/11/20
B CONCEPT DESIGN					20/09/20
A 80% SUBMISSION					23/04/20

SCALE AT A3

1:200



pitt&sherry

pittsh.com.au Phone 1300 748 874 ABN 67 140 184 309
© 2019 PITT & SHERRY (OPERATIONS) PTY LTD. THE DOCUMENT MAY ONLY BE USED FOR THE PURPOSE FOR WHICH IT WAS COMMISSIONED AND IN ACCORDANCE WITH THE TERMS OF ENGAGEMENT.

CLIENT
WSP



PROJECT
**HOBART SOUTHERN PROJECTS
SP02**





STATUS
CONCEPT

DRAWING TITLE
**MACQUARIE STREET
TYPICAL SECTIONS - SHEET 3**

DRAWING No.
HB19415-S-CIV-DRG-20103

SHEET
03

REV
C

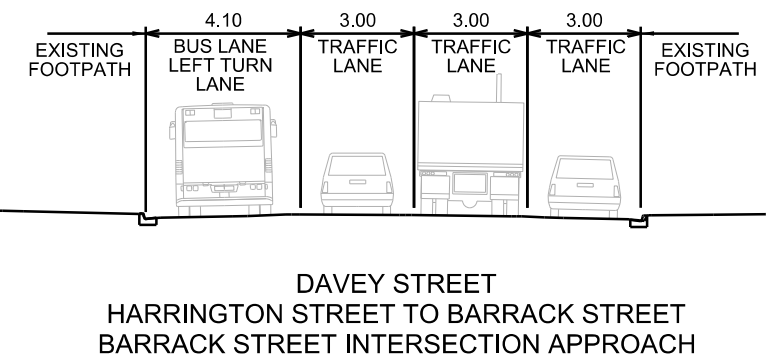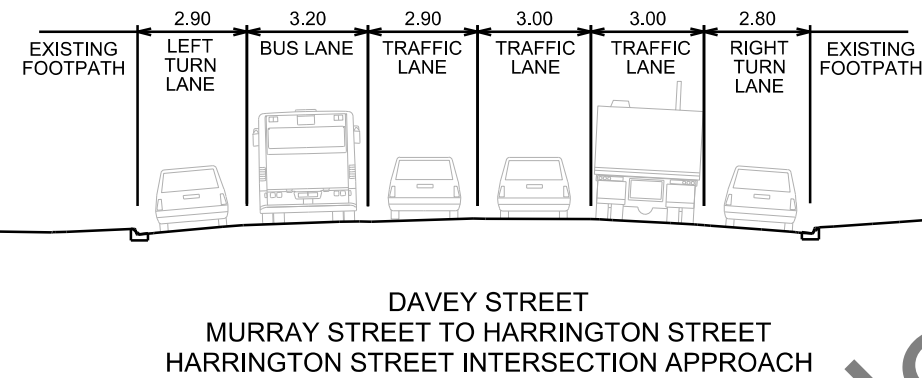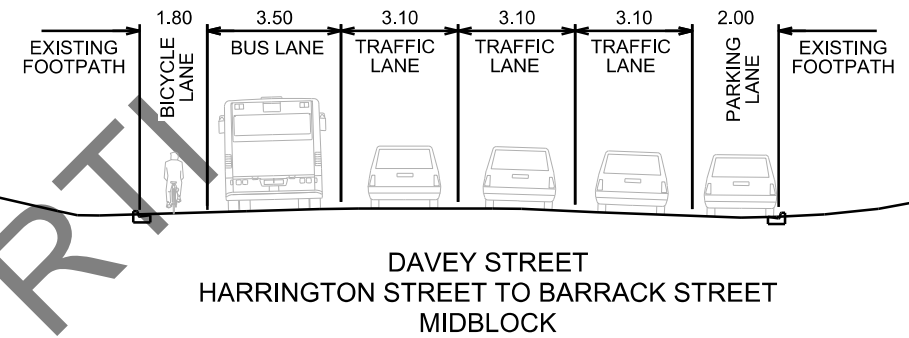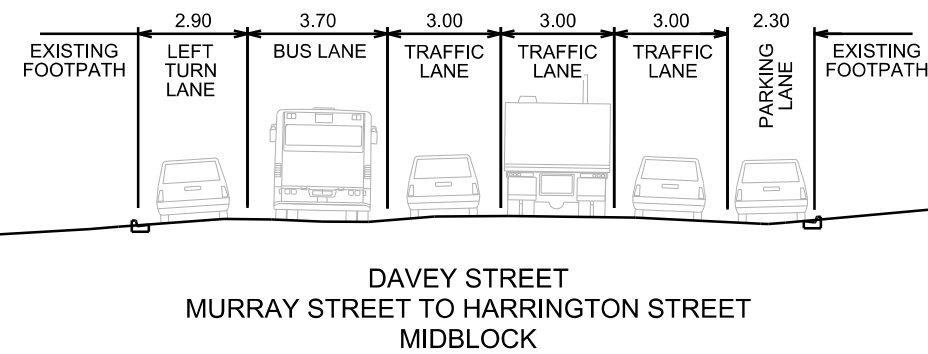

FILE NAME:

DATE:

DESCRIPTION	DRAWN	DESIGNED	REVIEWED	APPROVED	DATE
C CONCEPT DESIGN	S 36				16/11/20
B CONCEPT DESIGN					20/09/20
A 80% SUBMISSION					23/04/20

SCALE AT A3

1:200



pitt&sherry

pittsh.com.au Phone 1300 748 874 ABN 67 140 184 309
© 2019 PITT & SHERRY (OPERATIONS) PTY LTD. THE DOCUMENT MAY ONLY BE USED FOR THE PURPOSE FOR WHICH IT WAS COMMISSIONED AND IN ACCORDANCE WITH THE TERMS OF ENGAGEMENT.

CLIENT
WSP



PROJECT

HOBART SOUTHERN PROJECTS
SP02

STATUS

CONCEPT

DRAWING TITLE

MACQUARIE STREET
TYPICAL SECTIONS - SHEET 4

DRAWING No.





HB19415-S-CIV-DRG-20104

SHEET

04

REV

C

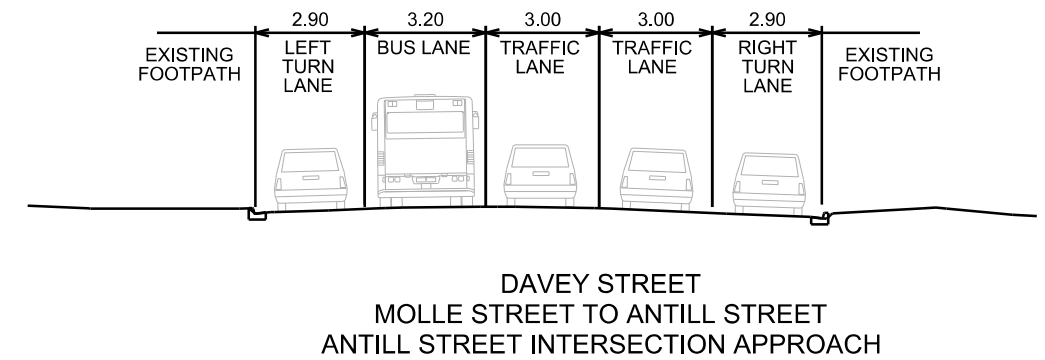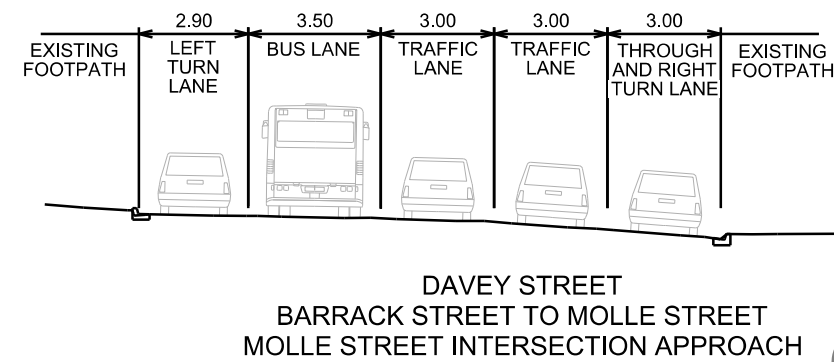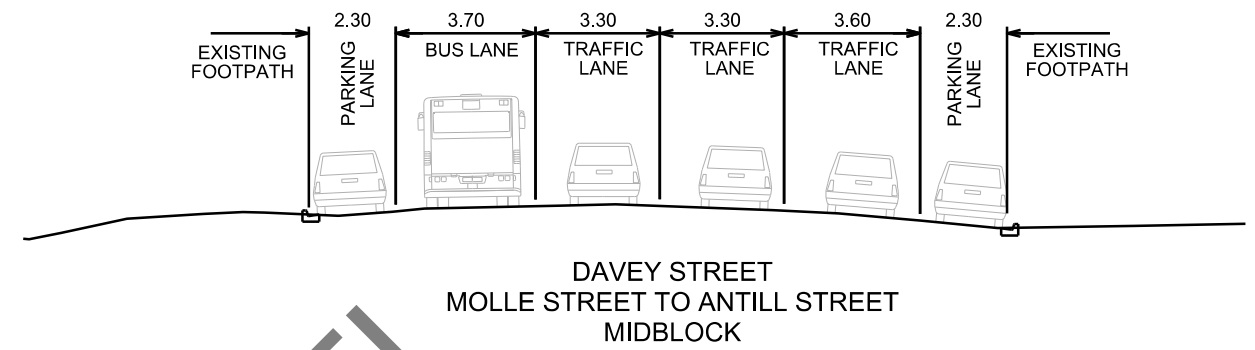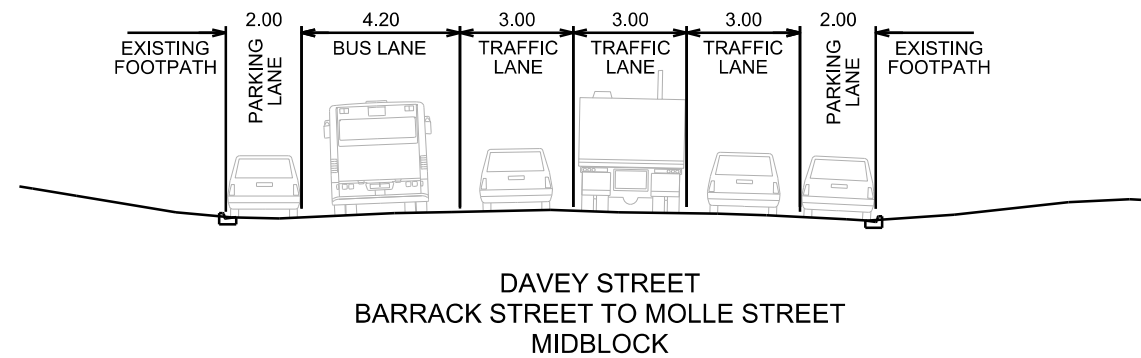

FILE NAME:

DATE:

	DESCRIPTION	DRAWN	DESIGNED	REVIEWED	APPROVED	DATE
C	CONCEPT DESIGN					16/11/20
B	CONCEPT DESIGN					20/09/20
A	80% SUBMISSION					23/04/20

SCALE AT A3

1:200



pitt&sherry

pittsh.com.au Phone 1300 748 874 ABN 67 140 184 309
© 2019 PITT & SHERRY (OPERATIONS) PTY LTD. THE DOCUMENT MAY ONLY BE USED FOR THE PURPOSE FOR WHICH IT WAS COMMISSIONED AND IN ACCORDANCE WITH THE TERMS OF ENGAGEMENT.

CLIENT
WSP



PROJECT
**HOBART SOUTHERN PROJECTS
SP02**


STATUS
CONCEPT

DRAWING TITLE
**MACQUARIE STREET
TYPICAL SECTIONS - SHEET 5**

DRAWING No.
HB19415-S-CIV-DRG-20105

SHEET
05

REV
C

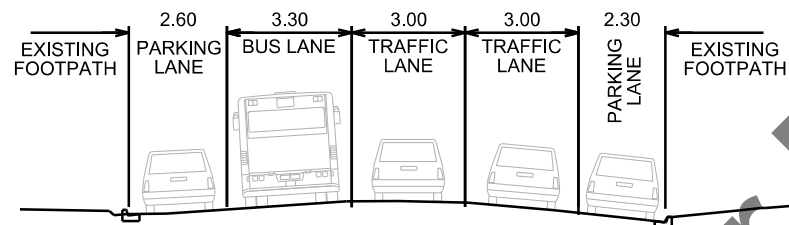


DAVEY STREET
ANTILL STREET TO SOUTHERN OUTLET
MIDBLOCK

FILE NAME:

DATE:

	DESCRIPTION	DRAWN	DESIGNED	REVIEWED	APPROVED	DATE
C	CONCEPT DESIGN	S 36				16/11/20
B	CONCEPT DESIGN					20/09/20
A	80% SUBMISSION					23/04/20

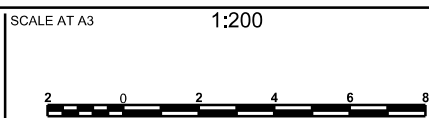

pitt&sherry

pittsh.com.au Phone 1300 748 874 ABN 67 140 184 309
© 2019 PITT & SHERRY (OPERATIONS) PTY LTD. THE DOCUMENT MAY ONLY BE USED FOR THE PURPOSE FOR WHICH IT WAS COMMISSIONED AND IN ACCORDANCE WITH THE TERMS OF ENGAGEMENT.

CLIENT
WSP



PROJECT	HOBART SOUTHERN PROJECTS SP02
STATUS	FINAL

DRAWING TITLE	DAVEY STREET TYPICAL SECTIONS - SHEET 6	SHEET	06
DRAWING No.	HB19415-S-CIV-DRG-20106	REV	C



FILE NAME:
DATE:

REFER HB19145-S-CIV-DRG-21002

	DESCRIPTION	DRAWN	DESIGNED	REVIEWED	APPROVED	DATE
C	CONCEPT DESIGN					16/11/20
S	CONCEPT DESIGN					20/09/20
A	80% SUBMISSION					23/04/20

S 36

SCALE AT A3

1:500



pitt&sherry

pittsh.com.au Phone 1300 748 874 ABN 67 140 184 309
© 2019 PITT & SHERRY (OPERATIONS) PTY LTD. THE DOCUMENT MAY ONLY BE USED FOR THE PURPOSE FOR WHICH IT WAS COMMISSIONED AND IN ACCORDANCE WITH THE TERMS OF ENGAGEMENT.

CLIENT

WSP



PROJECT

HOBART SOUTHERN PROJECTS
SP02

STATUS

CONCEPT

DRAWING TITLE

ALIGNMENT PLAN
SHEET 17

DRAWING No.


HB19415-S-CIV-DRG-21001

SHEET

17

REV

C

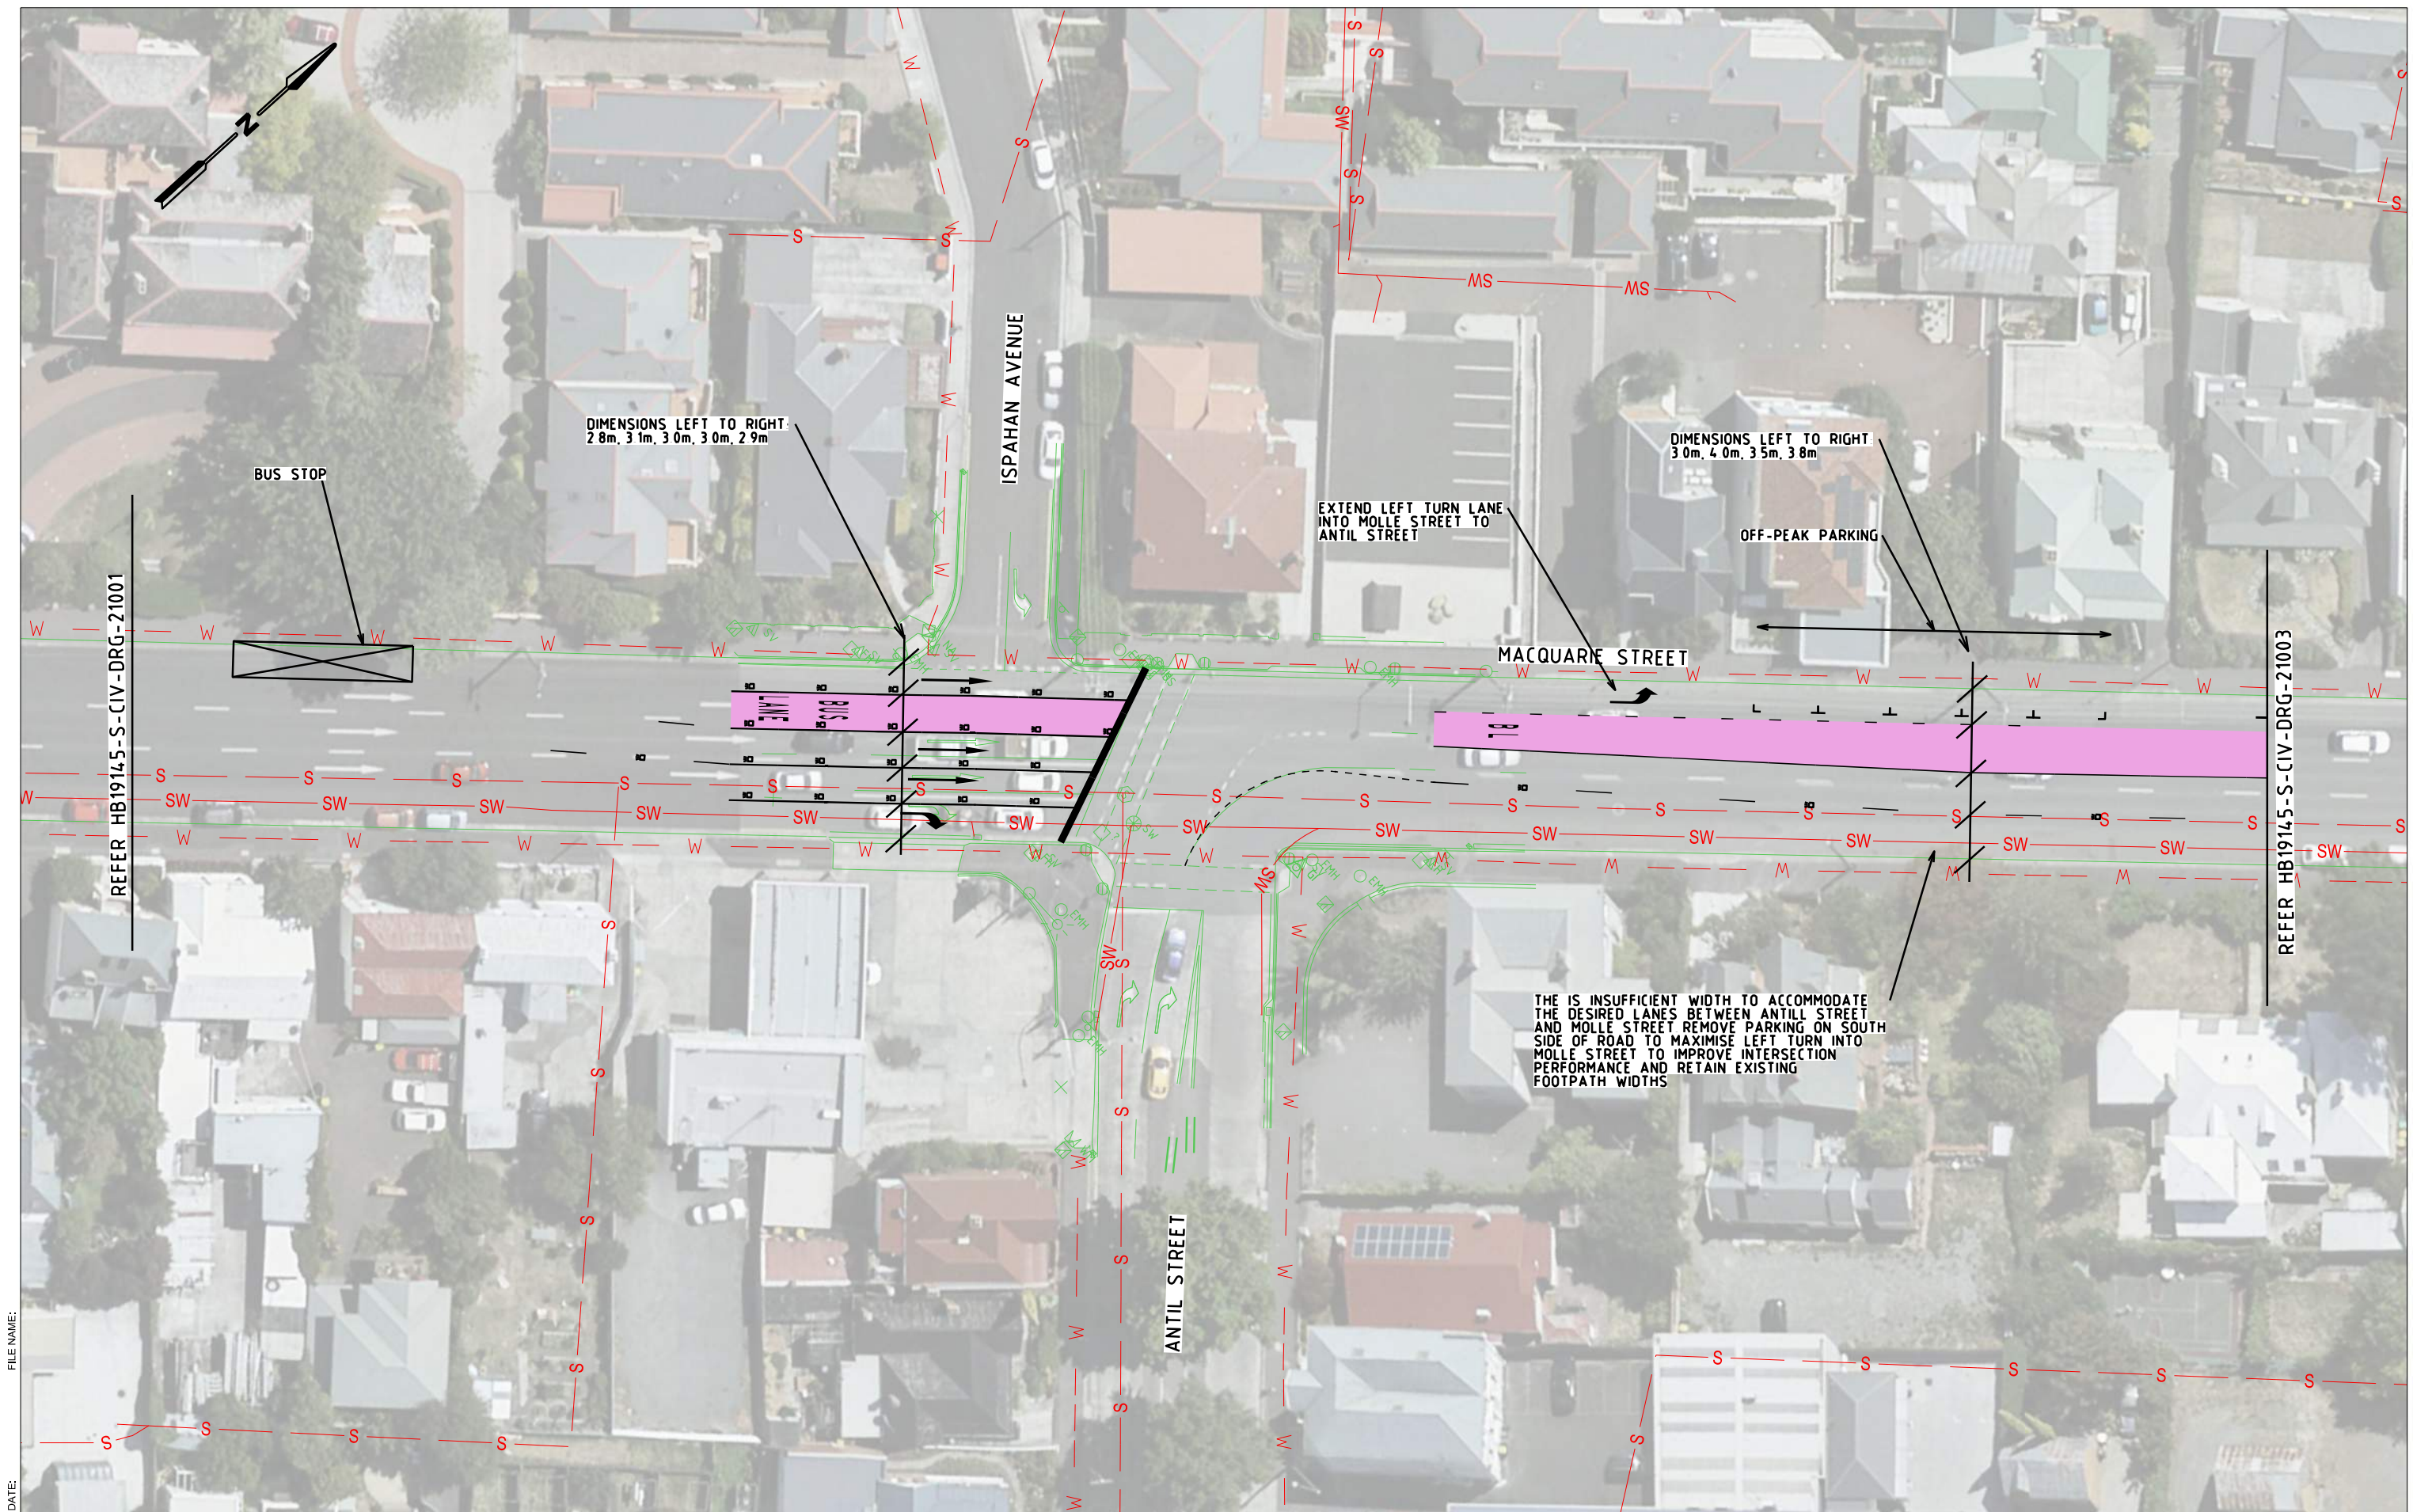

FILE NAME:
DATE:

	DESCRIPTION	DRAWN	DESIGNED	REVIEWED	APPROVED	DATE
C	CONCEPT DESIGN					16/11/20
S	CONCEPT DESIGN					20/09/20
A	80% SUBMISSION					23/04/20



pitt&sherry

pittsh.com.au Phone 1300 748 874 ABN 67 140 184 309
© 2019 PITT & SHERRY (OPERATIONS) PTY LTD. THE DOCUMENT MAY ONLY BE USED FOR THE PURPOSE FOR WHICH IT WAS COMMISSIONED AND IN ACCORDANCE WITH THE TERMS OF ENGAGEMENT.

CLIENT
WSP

Tasmanian Government

PROJECT
HOBART SOUTHERN PROJECTS SP02


STATUS
CONCEPT

DRAWING TITLE
ALIGNMENT PLAN SHEET 18

DRAWING No.
HB19415-S-CIV-DRG-21002


SHEET
18

REV
C

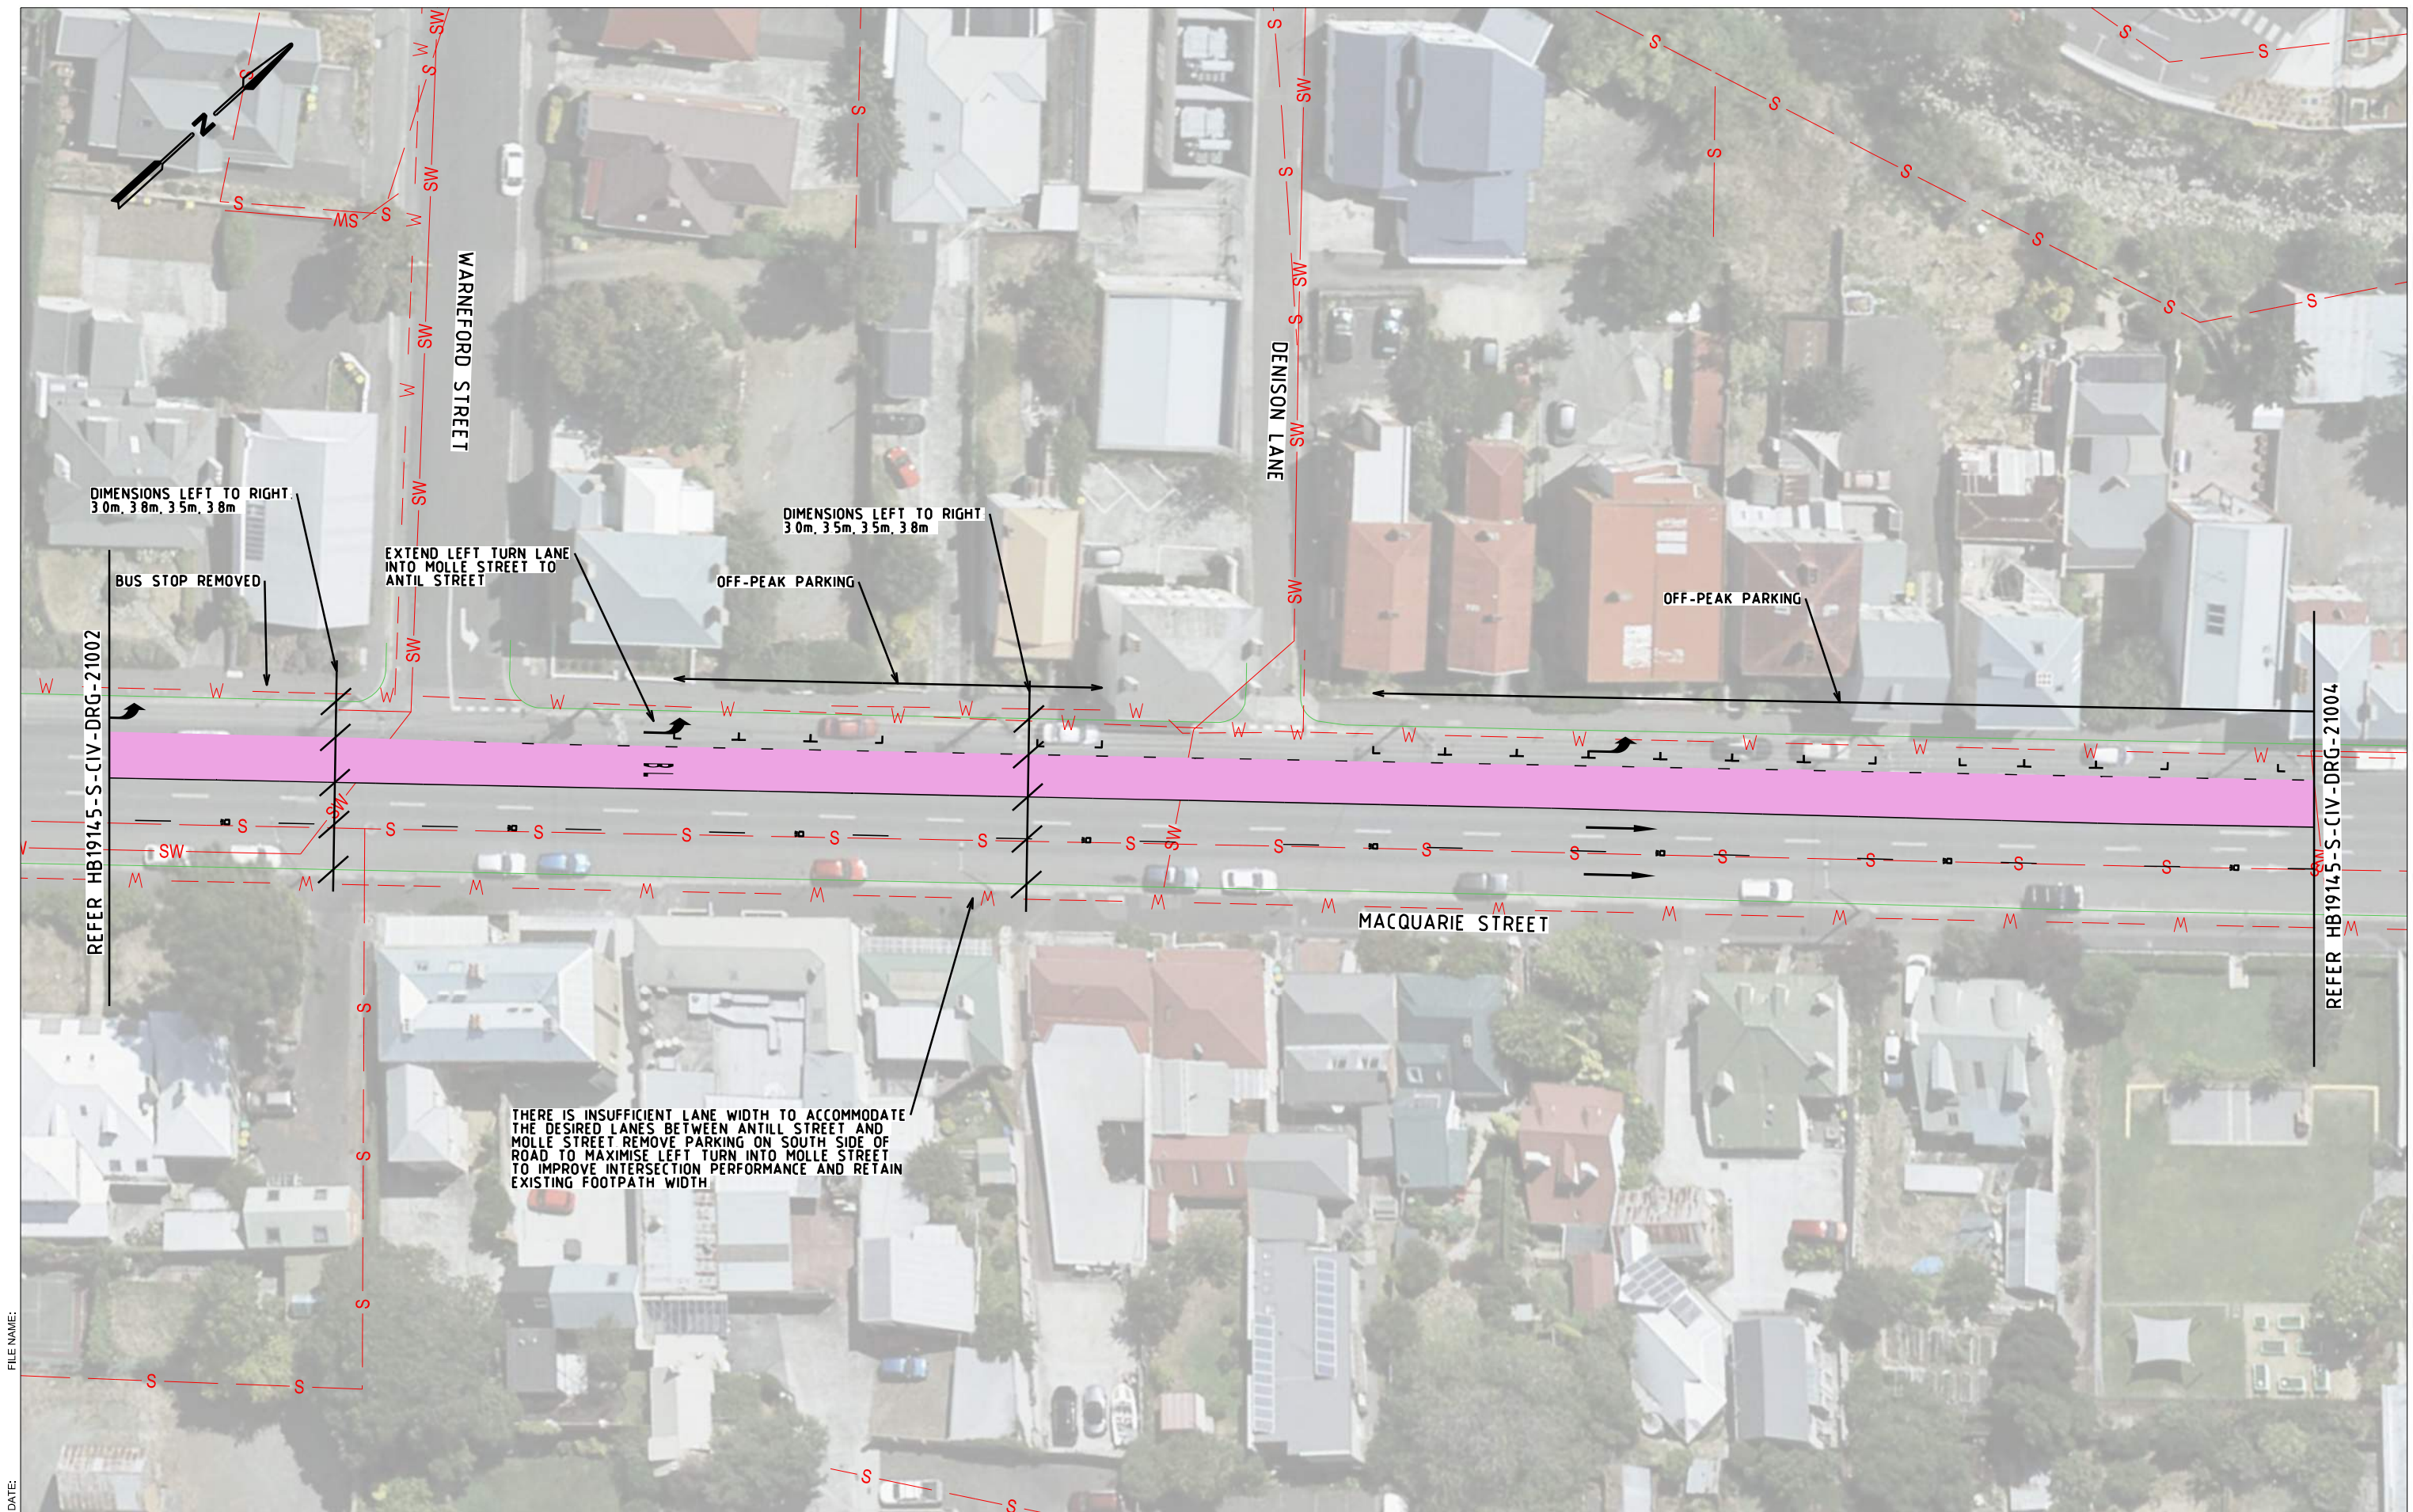

FILE NAME:
DATE:

	DESCRIPTION	DRAWN	DESIGNED	REVIEWED	APPROVED	DATE
C	CONCEPT DESIGN					16/11/20
S	CONCEPT DESIGN					20/09/20
A	80% SUBMISSION					23/04/20

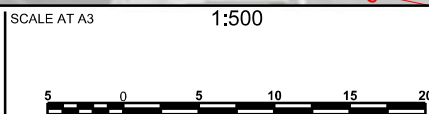

pitt&sherry

pittsh.com.au Phone 1300 748 874 ABN 67 140 184 309
© 2019 PITT & SHERRY (OPERATIONS) PTY LTD. THE DOCUMENT MAY ONLY BE USED FOR THE PURPOSE FOR WHICH IT WAS COMMISSIONED AND IN ACCORDANCE WITH THE TERMS OF ENGAGEMENT.


CLIENT
WSP

Tasmanian Government

PROJECT
**HOBART SOUTHERN PROJECTS
SP02**

STATUS
CONCEPT

DRAWING TITLE ALIGNMENT PLAN SHEET 19	SHEET 19
DRAWING No. HB19415-S-CIV-DRG-21003	REV C

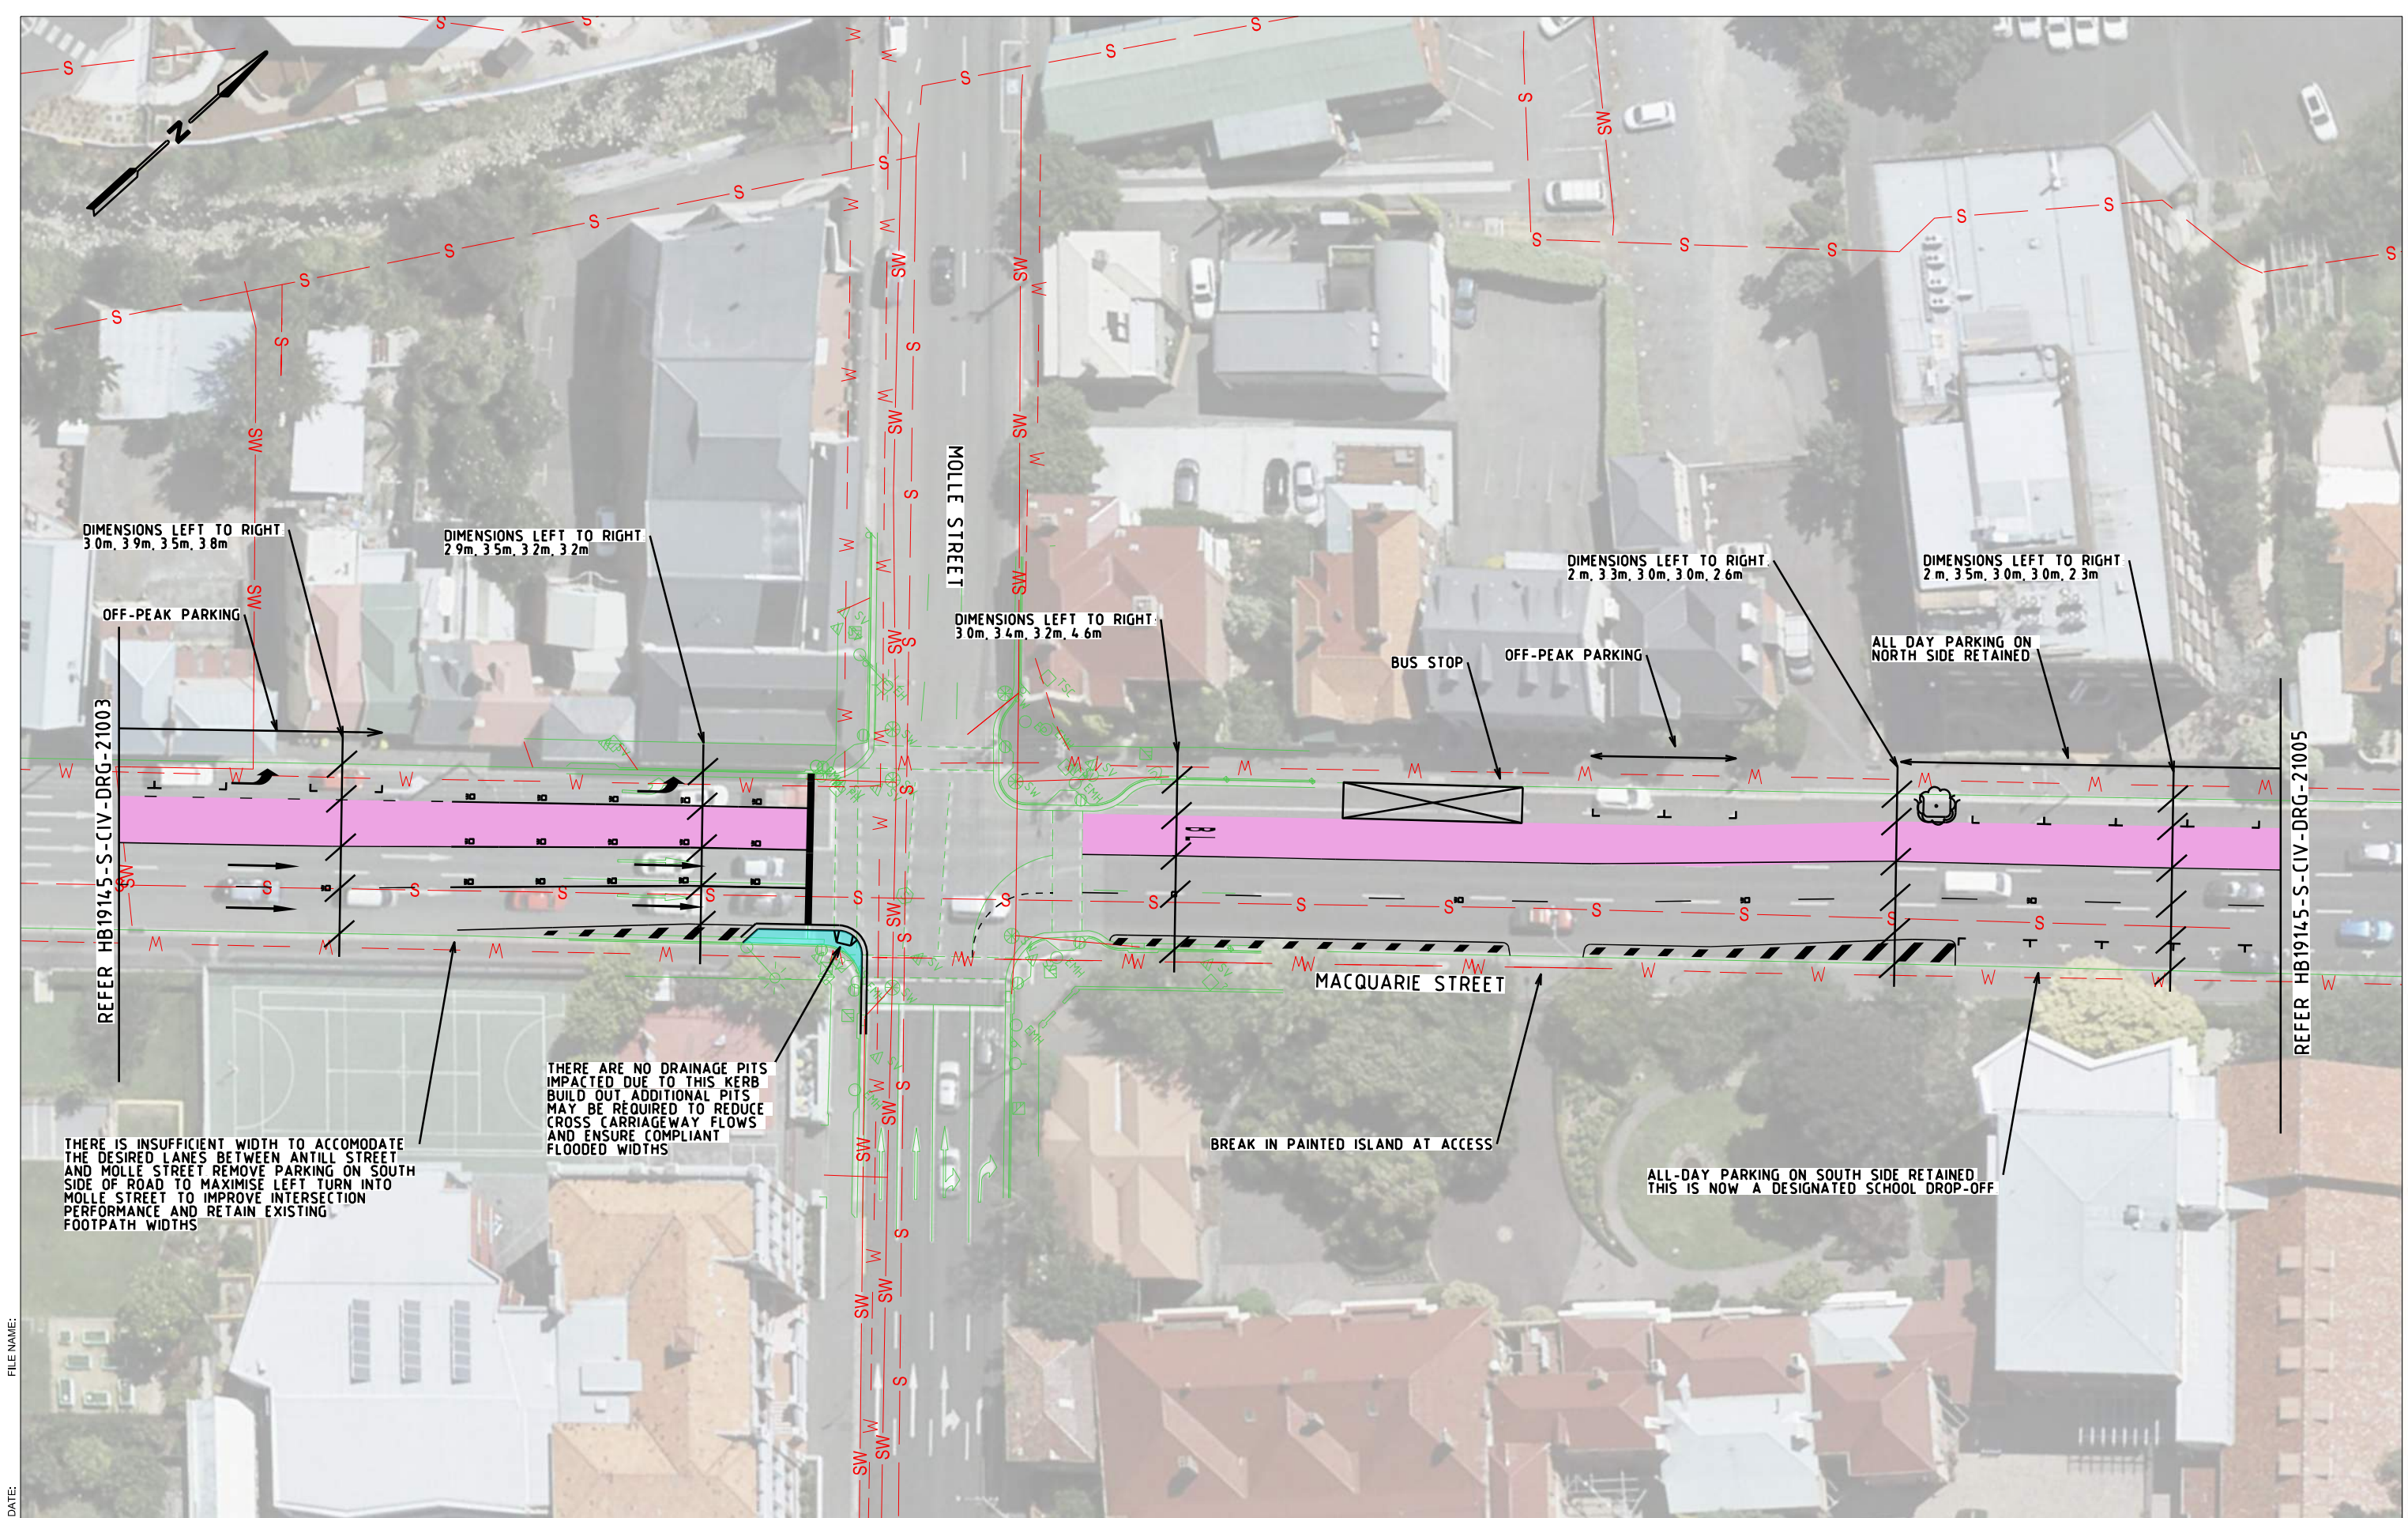

FILE NAME:
DATE:

	DESCRIPTION	DRAWN	DESIGNED	REVIEWED	APPROVED	DATE
C	CONCEPT DESIGN					16/11/20
S	CONCEPT DESIGN					20/09/20
A	80% SUBMISSION					23/04/20



pitt&sherry

CLIENT
WSP

pittsh.com.au Phone 1300 748 874 ABN 67 140 184 309
© 2019 PITT & SHERRY (OPERATIONS) PTY LTD. THE DOCUMENT MAY ONLY BE USED FOR THE PURPOSE FOR WHICH IT WAS COMMISSIONED AND IN ACCORDANCE WITH THE TERMS OF ENGAGEMENT.

PROJECT
HOBART SOUTHERN PROJECTS
SP02


STATUS
CONCEPT

DRAWING TITLE
ALIGNMENT PLAN
SHEET 20

DRAWING No.
HB19415-S-CIV-DRG-21004


SHEET
20

REV
C

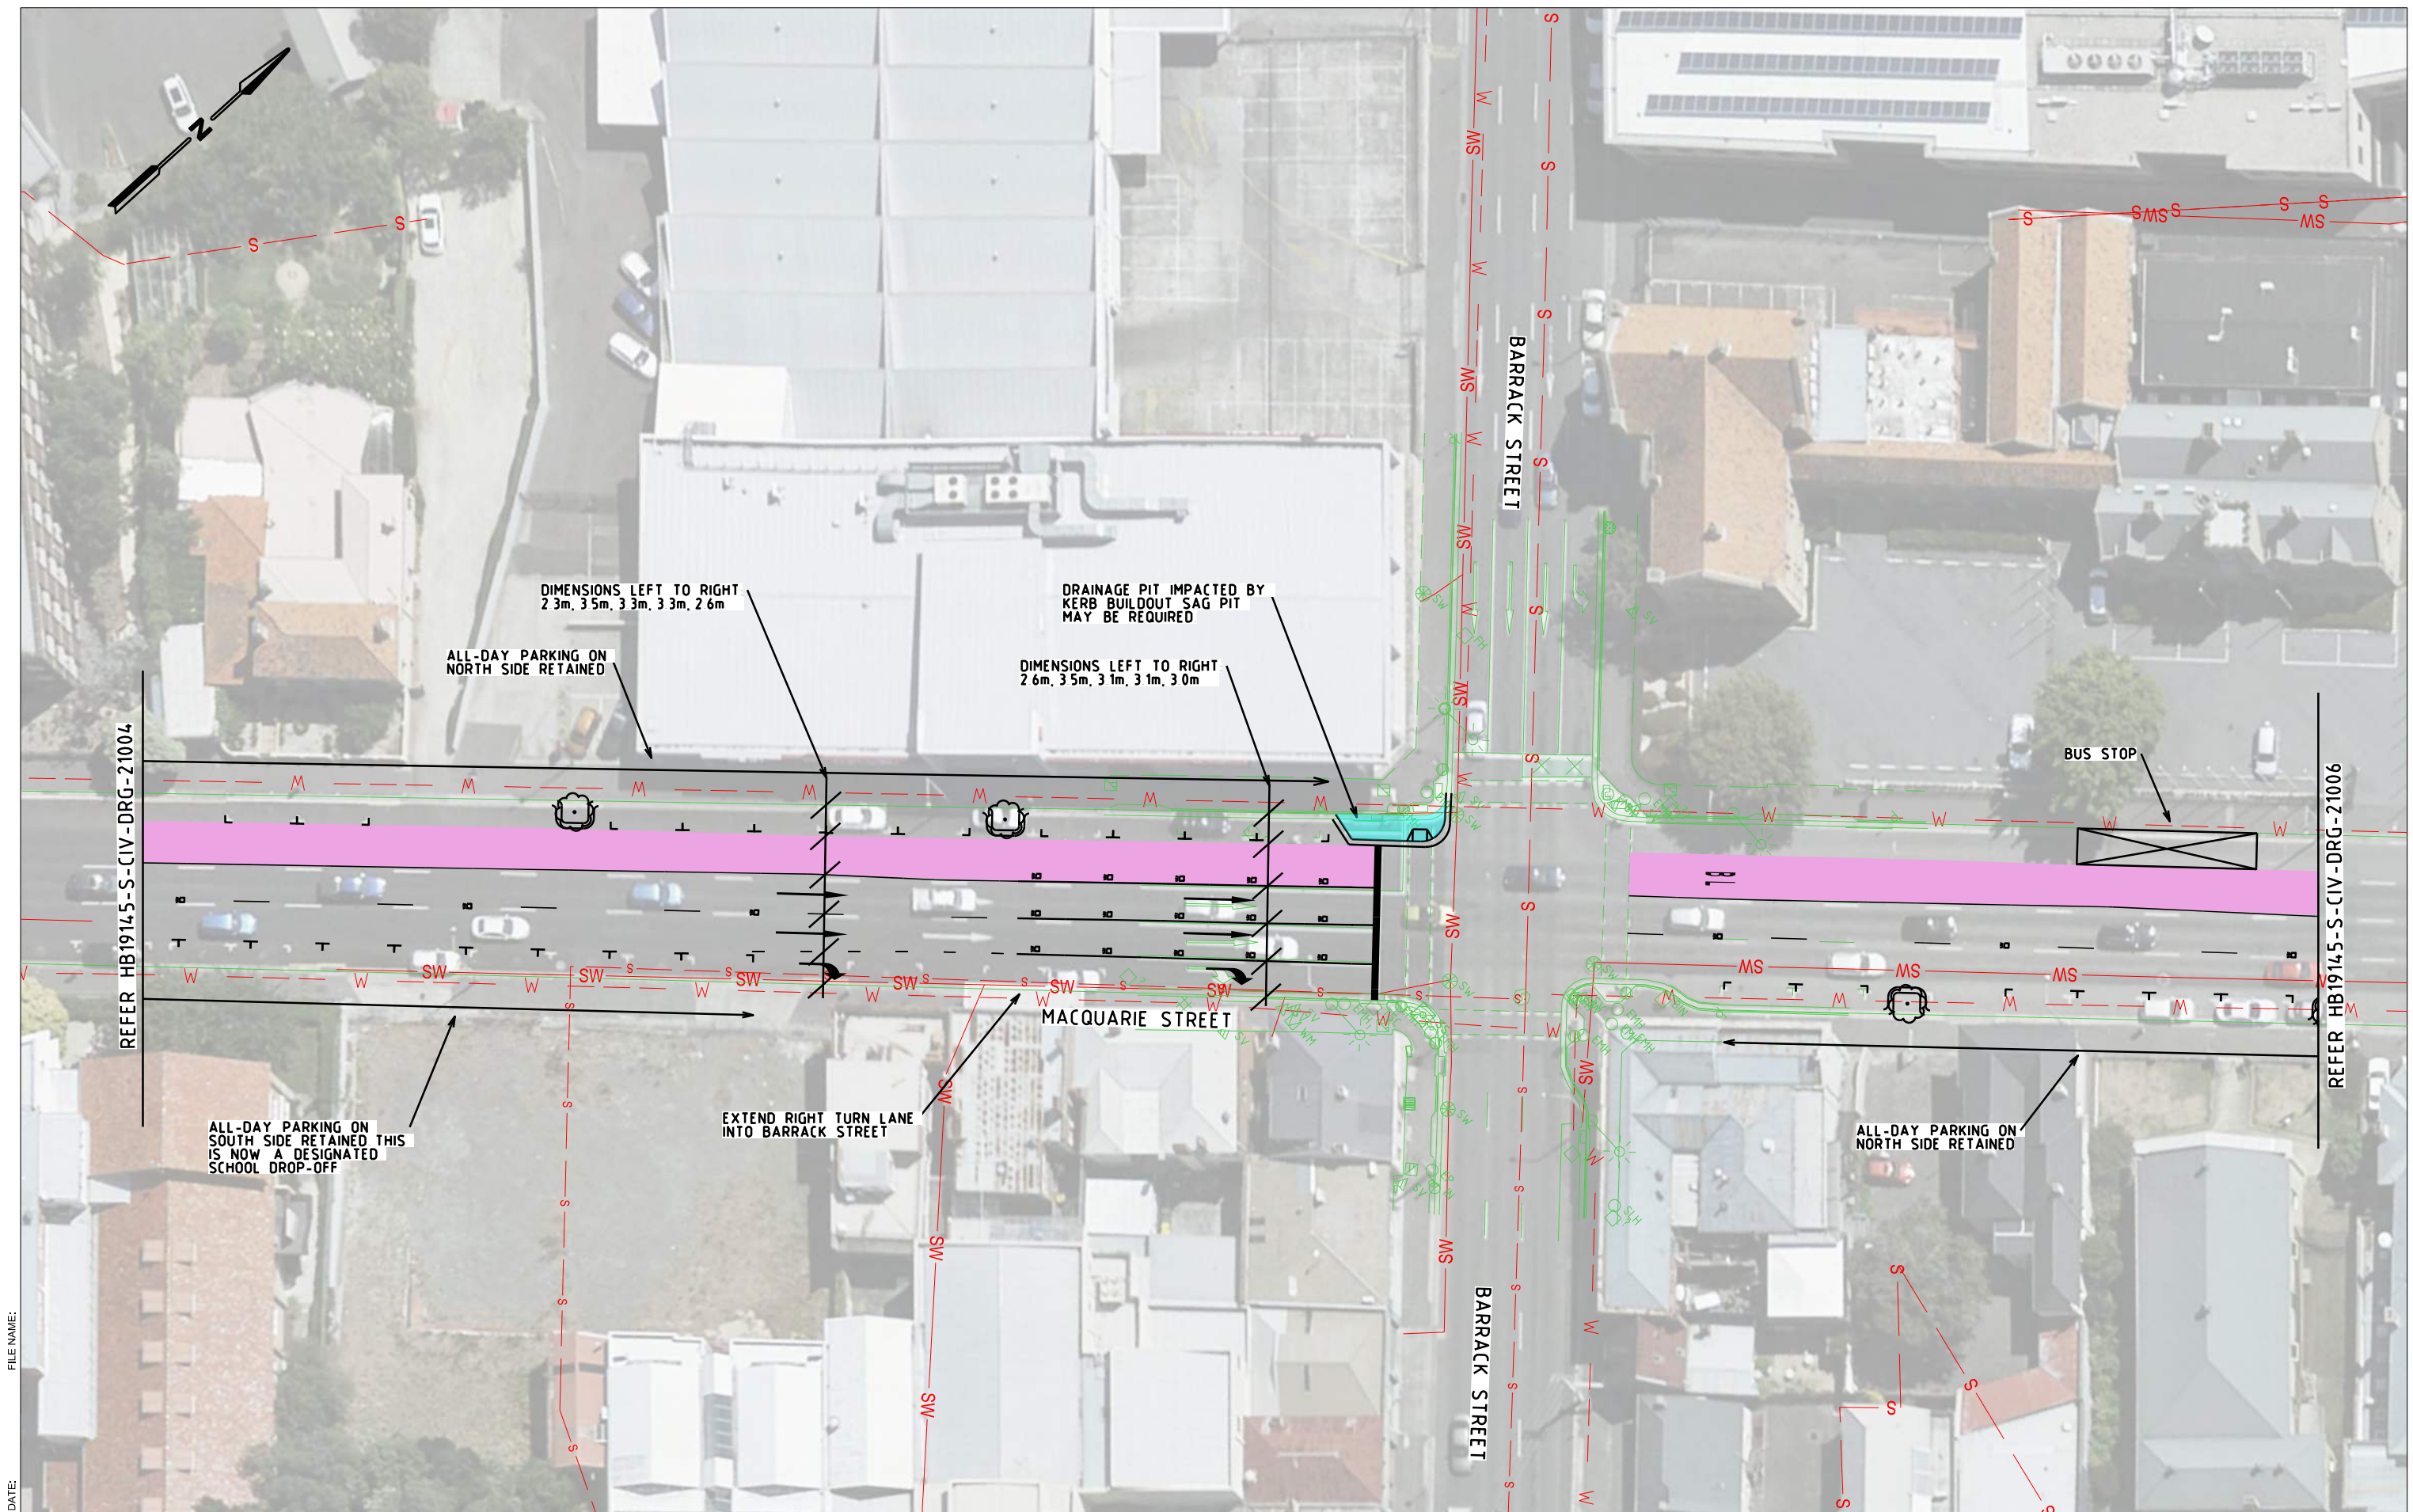

FILE NAME:
DATE:

	DESCRIPTION	DRAWN	DESIGNED	REVIEWED	APPROVED	DATE
C	CONCEPT DESIGN					16/11/20
S	CONCEPT DESIGN					20/09/20
A	80% SUBMISSION					23/04/20

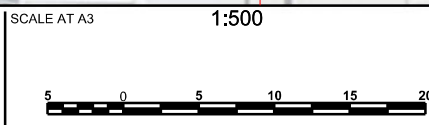

pitt&sherry

© 2019 PITT & SHERRY (OPERATIONS) PTY LTD. THE DOCUMENT MAY ONLY BE USED FOR THE PURPOSE FOR WHICH IT WAS COMMISSIONED AND IN ACCORDANCE WITH THE TERMS OF ENGAGEMENT.

CLIENT
WSP

Tasmanian Government

PROJECT
**HOBART SOUTHERN PROJECTS
SP02**


STATUS
CONCEPT

DRAWING TITLE
**ALIGNMENT PLAN
SHEET 21**

DRAWING No.
HB19415-S-CIV-DRG-21005


SHEET
21

REV
C

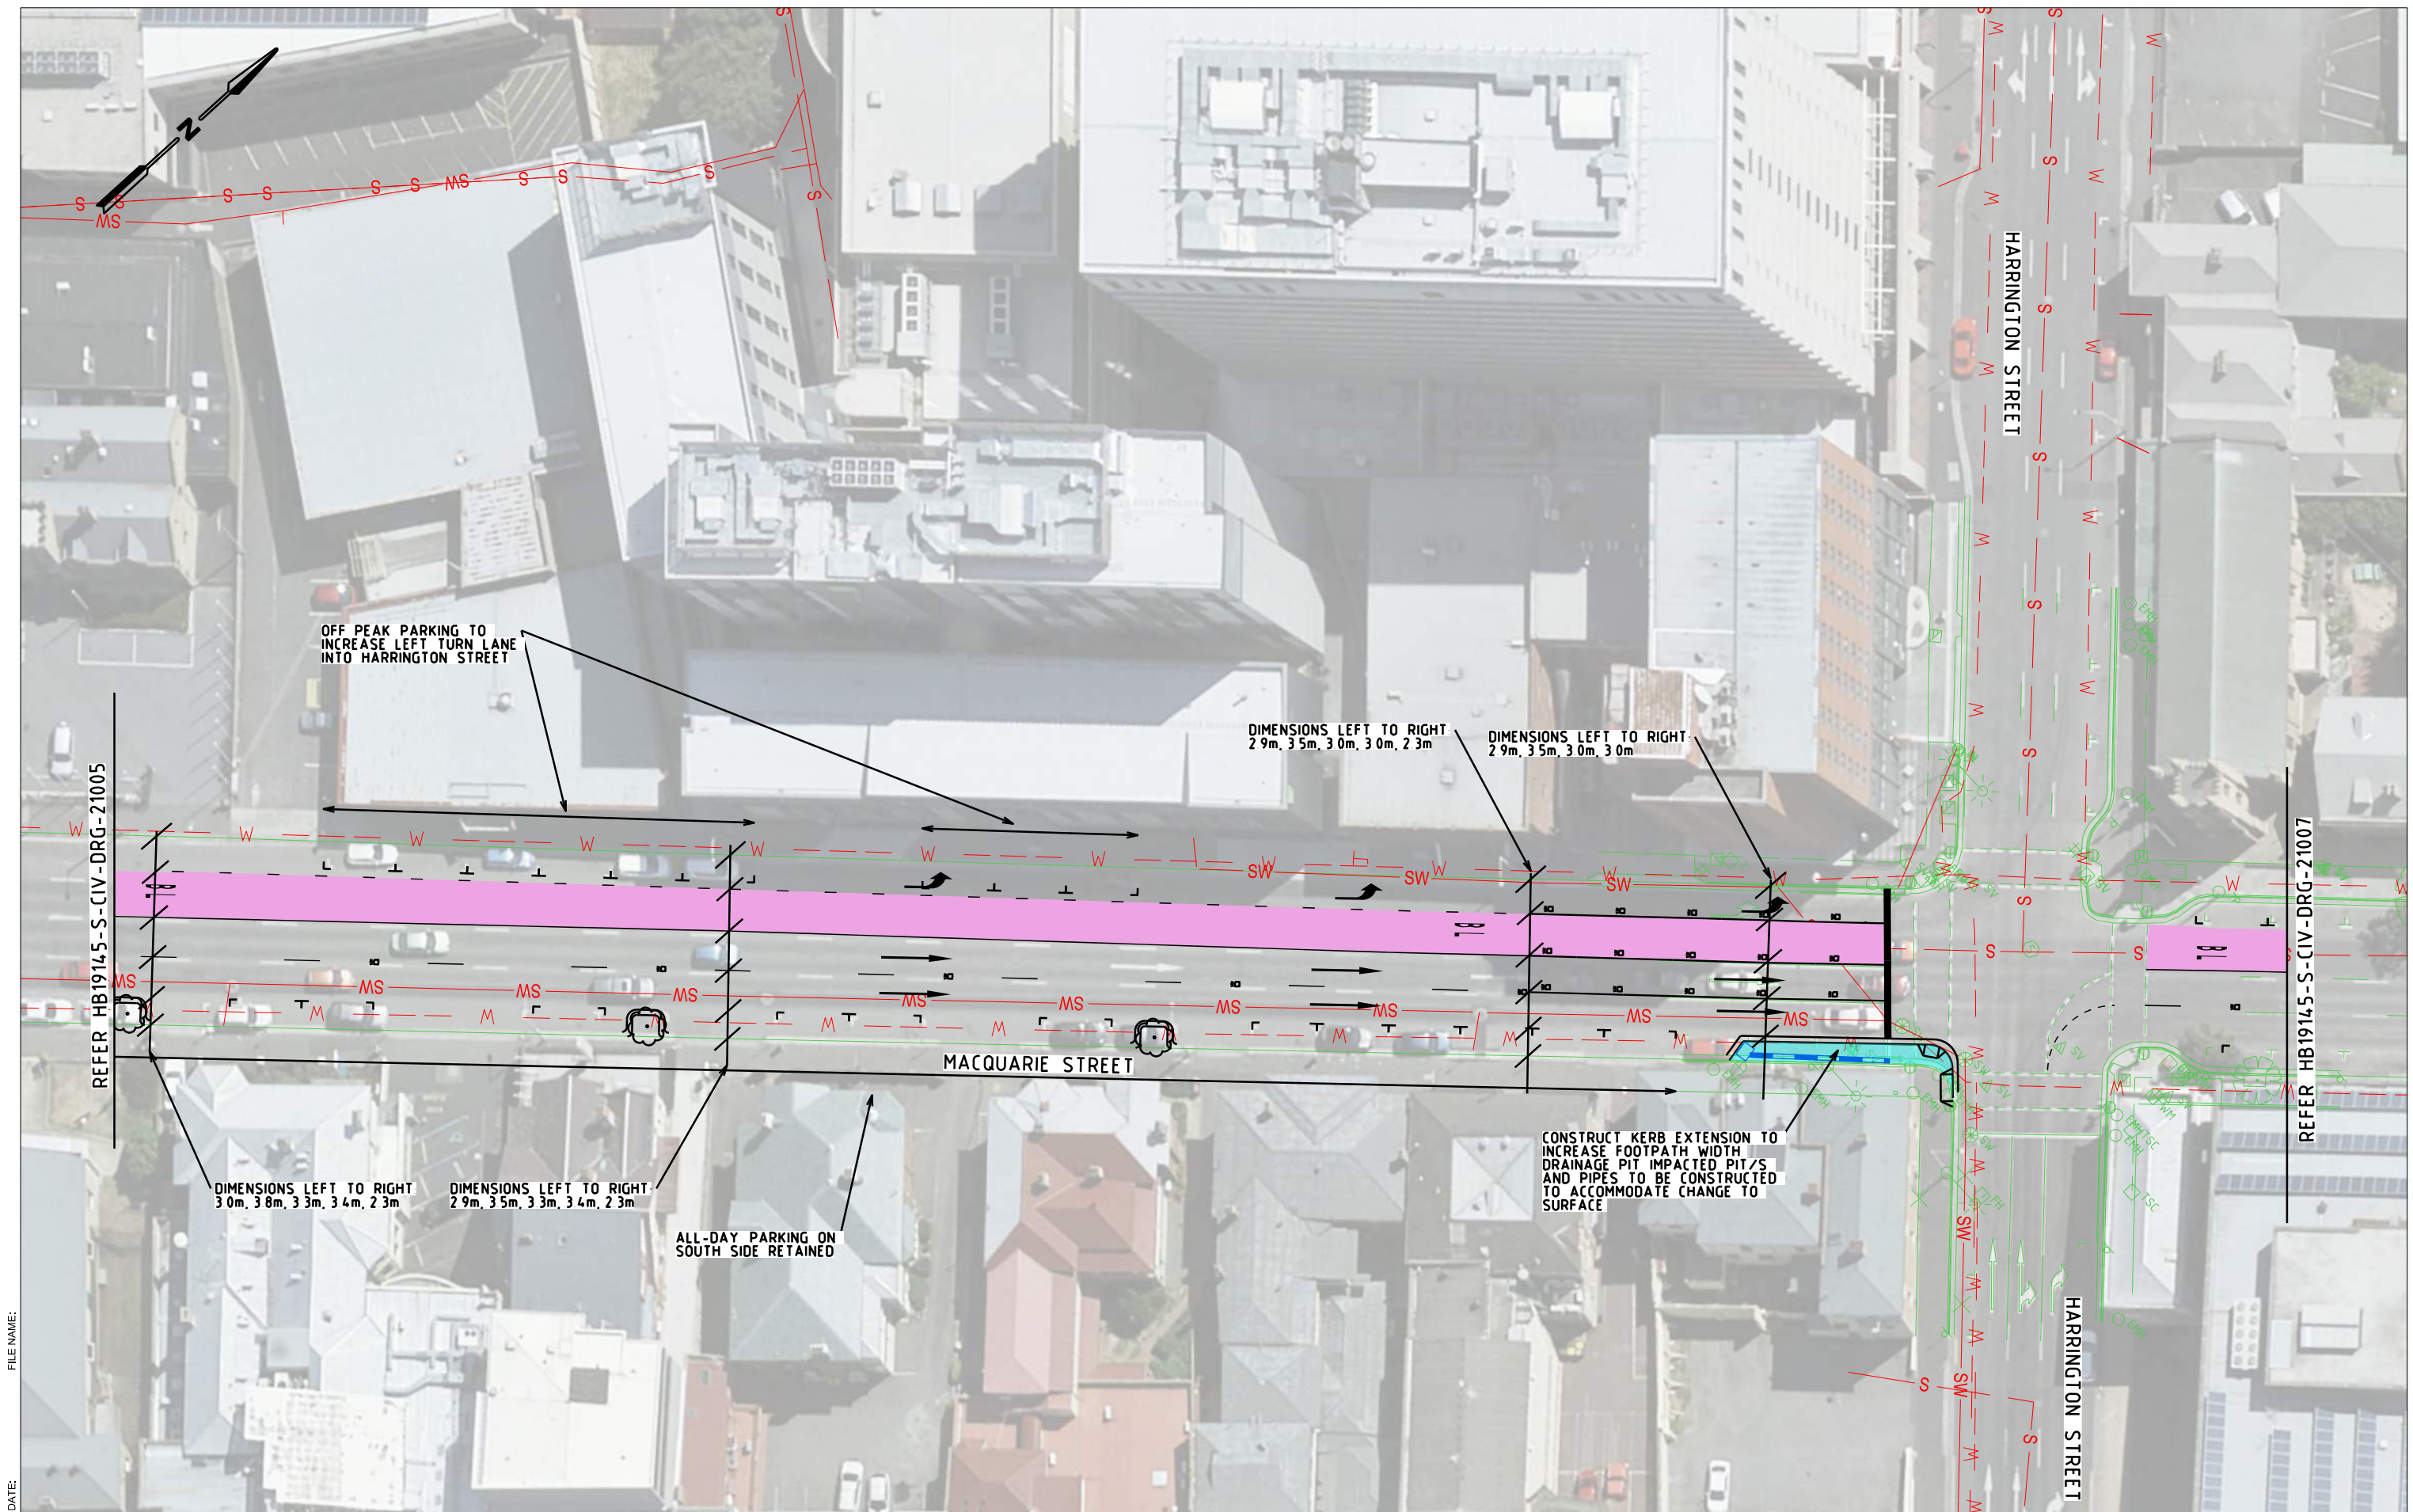

FILE NAME:
DATE:

	DESCRIPTION	DRAWN	DESIGNED	REVIEWED	APPROVED	DATE
C	CONCEPT DESIGN					16/11/20
S	CONCEPT DESIGN					20/09/20
A	80% SUBMISSION					23/04/20

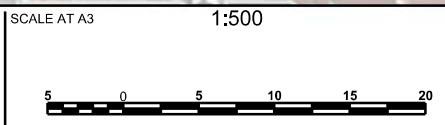

pitt&sherry

pittsh.com.au Phone 1300 748 874 ABN 67 140 184 309
© 2019 PITT & SHERRY (OPERATIONS) PTY LTD. THE DOCUMENT MAY ONLY BE USED FOR THE PURPOSE FOR WHICH IT WAS COMMISSIONED AND IN ACCORDANCE WITH THE TERMS OF ENGAGEMENT.

CLIENT
WSP

Tasmanian Government

PROJECT
**HOBART SOUTHERN PROJECTS
SP02**


STATUS
CONCEPT

DRAWING TITLE
**ALIGNMENT PLAN
SHEET 22**

DRAWING No.
HB19415-S-CIV-DRG-21006


SHEET
22

REV
C

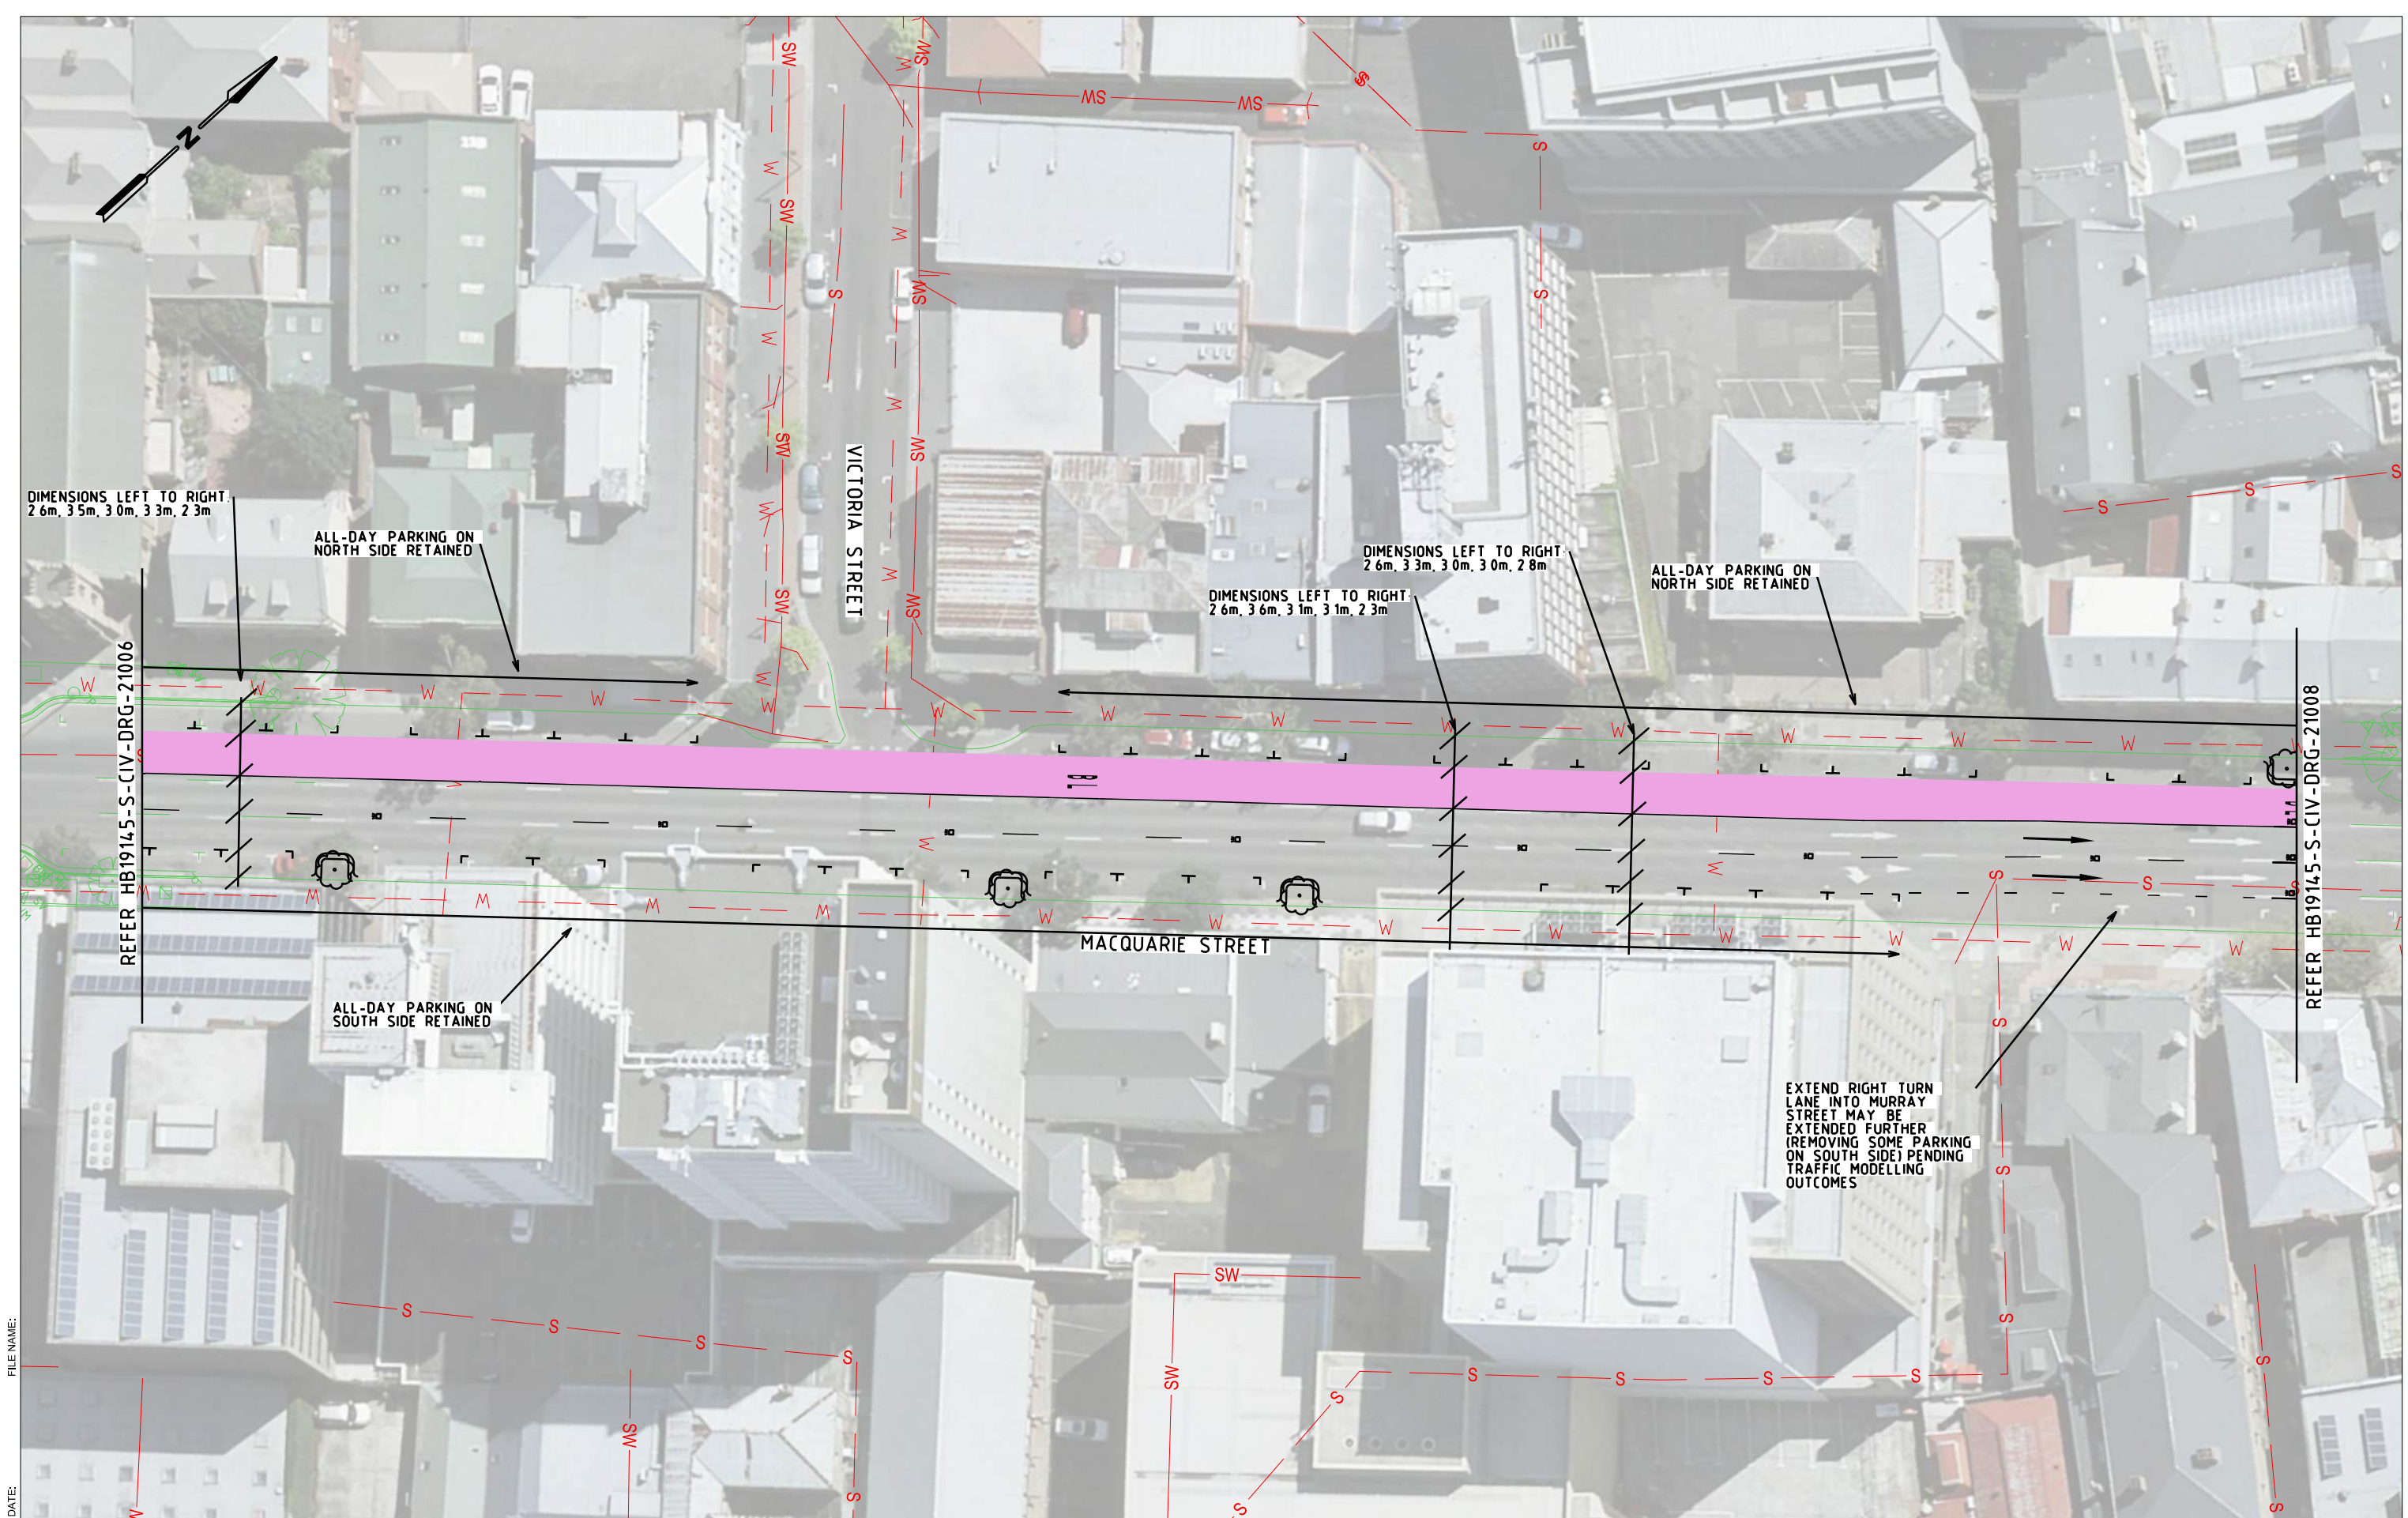

FILE NAME:
DATE:

	DESCRIPTION	DRAWN	DESIGNED	REVIEWED	APPROVED	DATE
C	CONCEPT DESIGN					16/11/20
S	CONCEPT DESIGN					20/09/20
A	80% SUBMISSION					23/04/20

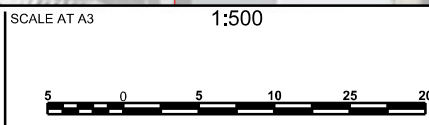

pitt&sherry


pittsh.com.au Phone 1300 748 874 ABN 67 140 184 309
© 2019 PITT & SHERRY (OPERATIONS) PTY LTD. THE DOCUMENT MAY ONLY BE USED FOR THE PURPOSE FOR WHICH IT WAS COMMISSIONED AND IN ACCORDANCE WITH THE TERMS OF ENGAGEMENT.

CLIENT
WSP

PROJECT
**HOBART SOUTHERN PROJECTS
SP02**


STATUS
CONCEPT

DRAWING TITLE ALIGNMENT PLAN SHEET 23	SHEET 23
DRAWING No. HB19415-S-CIV-DRG-21007	REV C

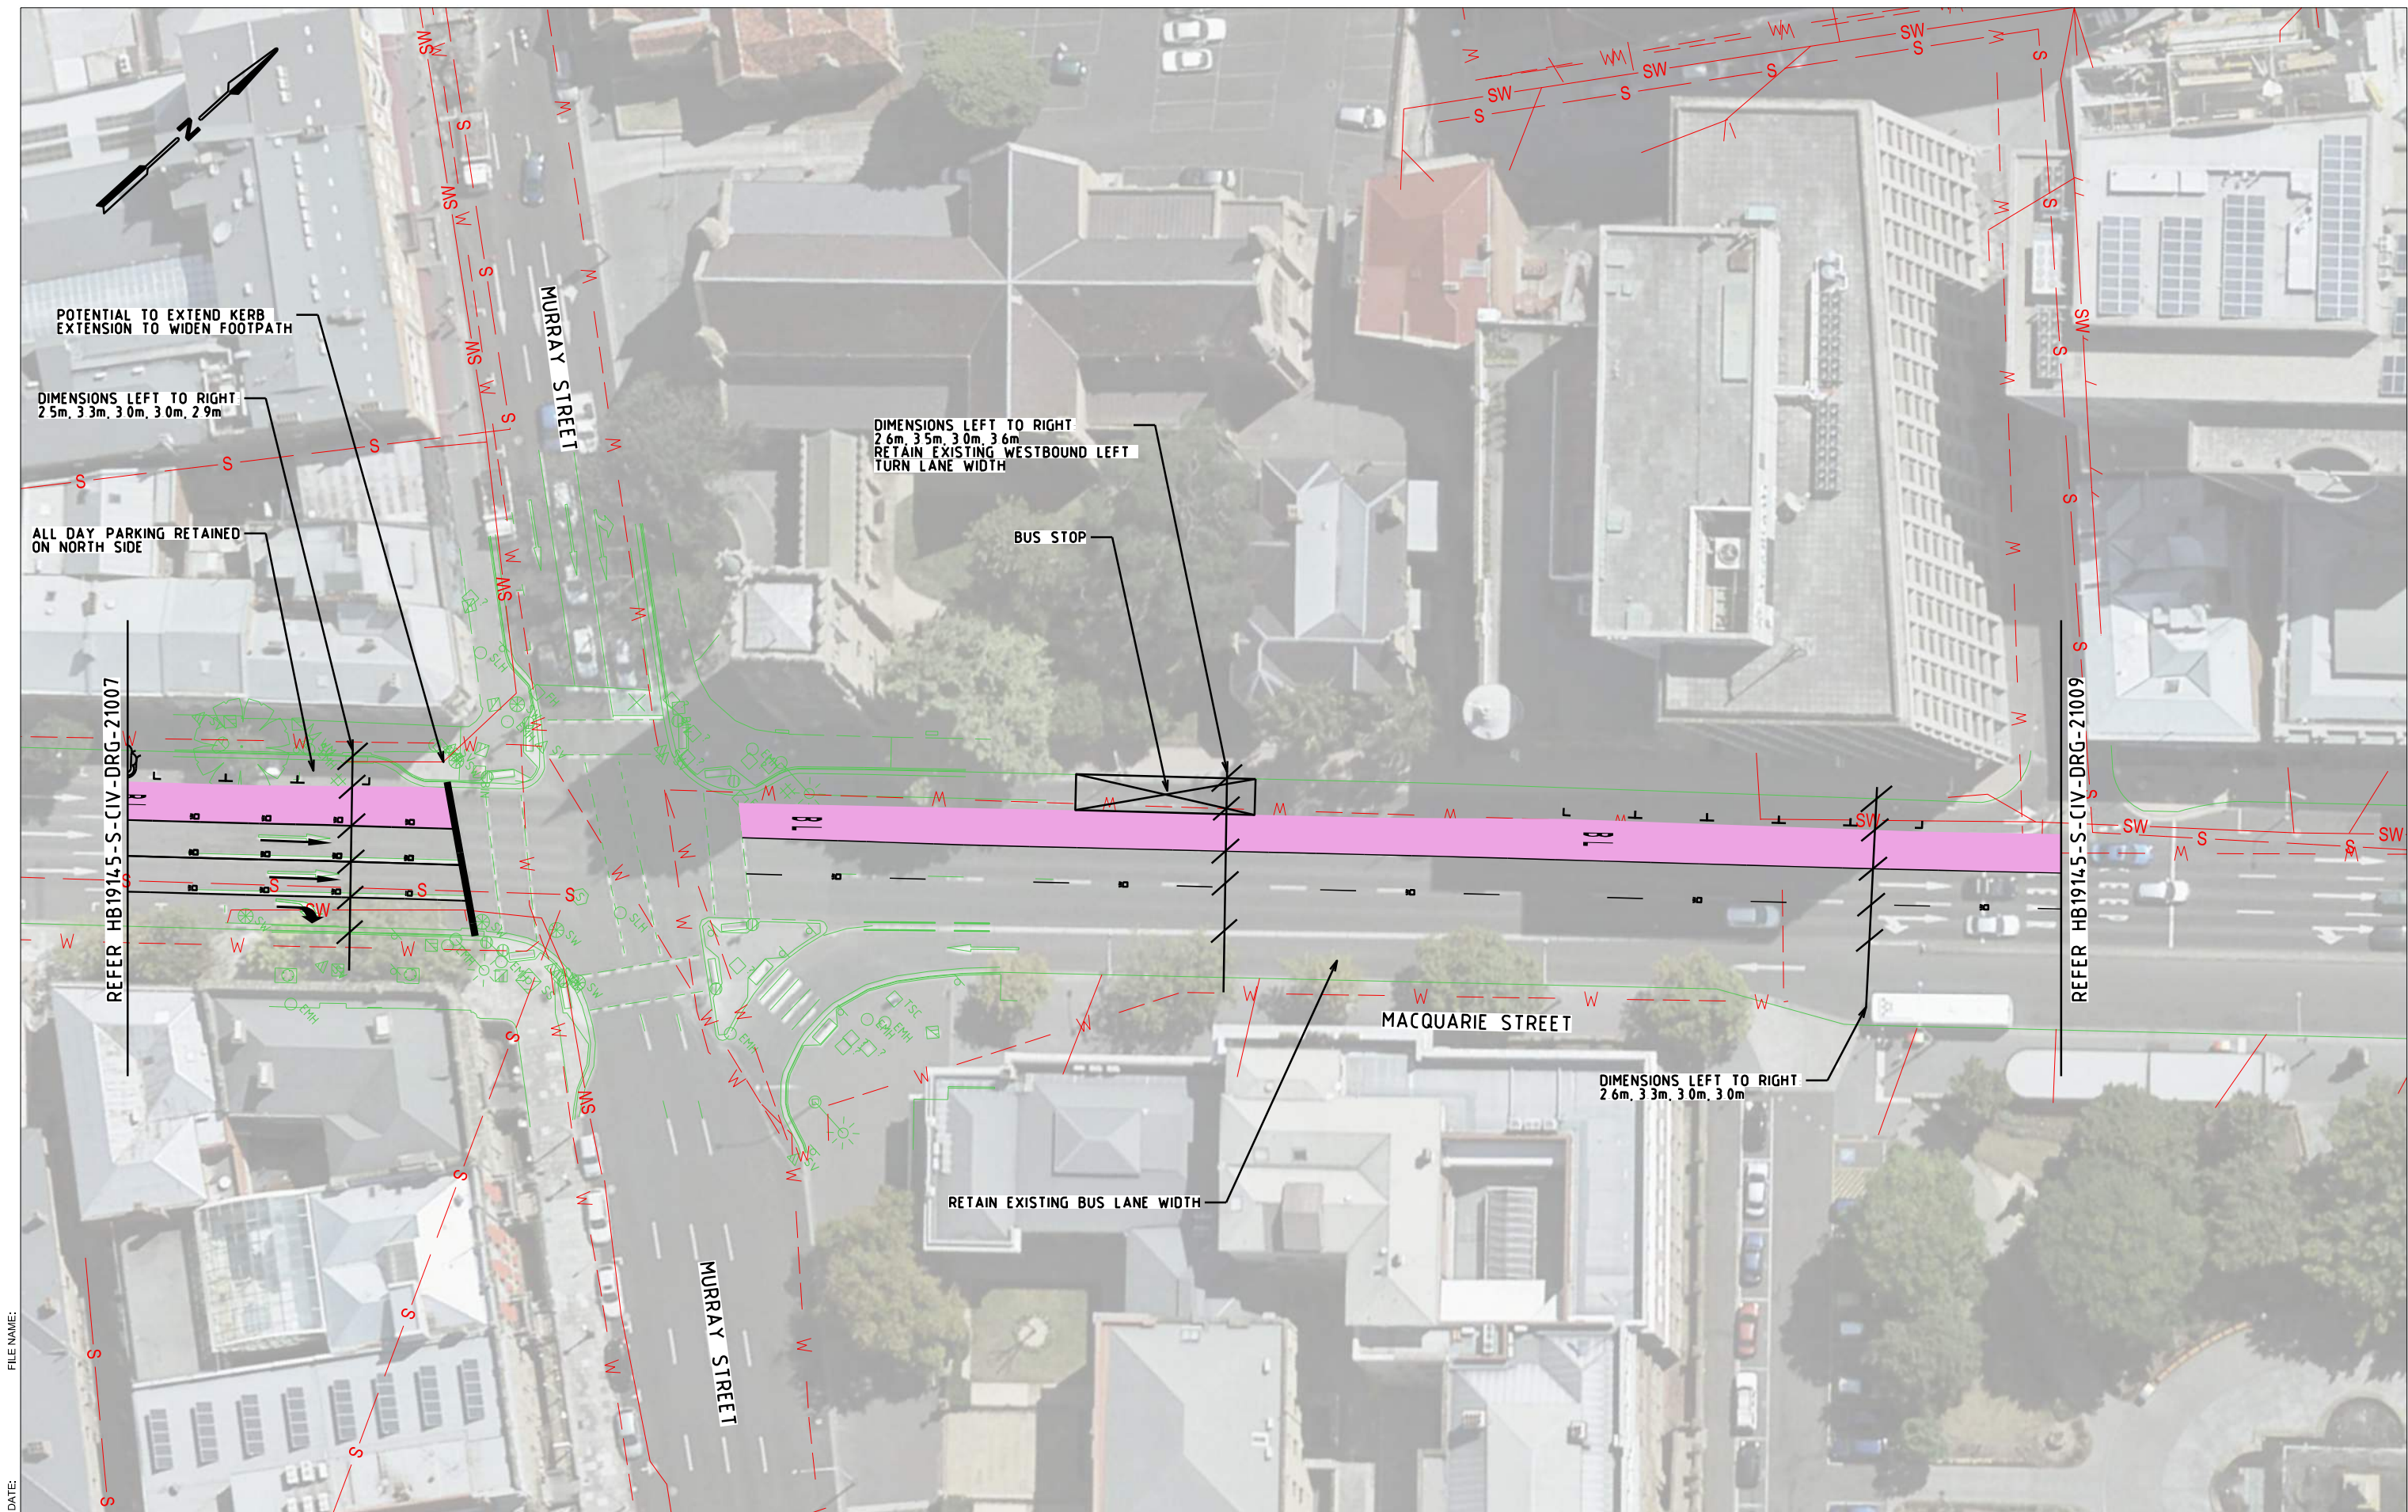

FILE NAME:
DATE:

	DESCRIPTION	DRAWN	DESIGNED	REVIEWED	APPROVED	DATE
C	CONCEPT DESIGN	S 36				16/11/20
S	CONCEPT DESIGN					20/09/20
A	80% SUBMISSION					23/04/20

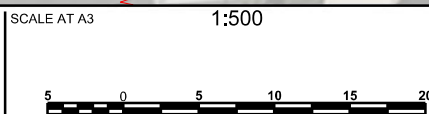

pitt&sherry

CLINT WSP

pittsh.com.au Phone 1300 748 874 ABN 67 140 184 309
© 2019 PITT & SHERRY (OPERATIONS) PTY LTD. THE DOCUMENT MAY ONLY BE USED FOR THE PURPOSE FOR WHICH IT WAS COMMISSIONED AND IN ACCORDANCE WITH THE TERMS OF ENGAGEMENT.



PROJECT
HOBART SOUTHERN PROJECTS
SP02


STATUS
CONCEPT

DRAWING TITLE
ALIGNMENT PLAN
SHEET 24

DRAWING No.
HB19415-S-CIV-DRG-21008


SHEET
24

REV
C

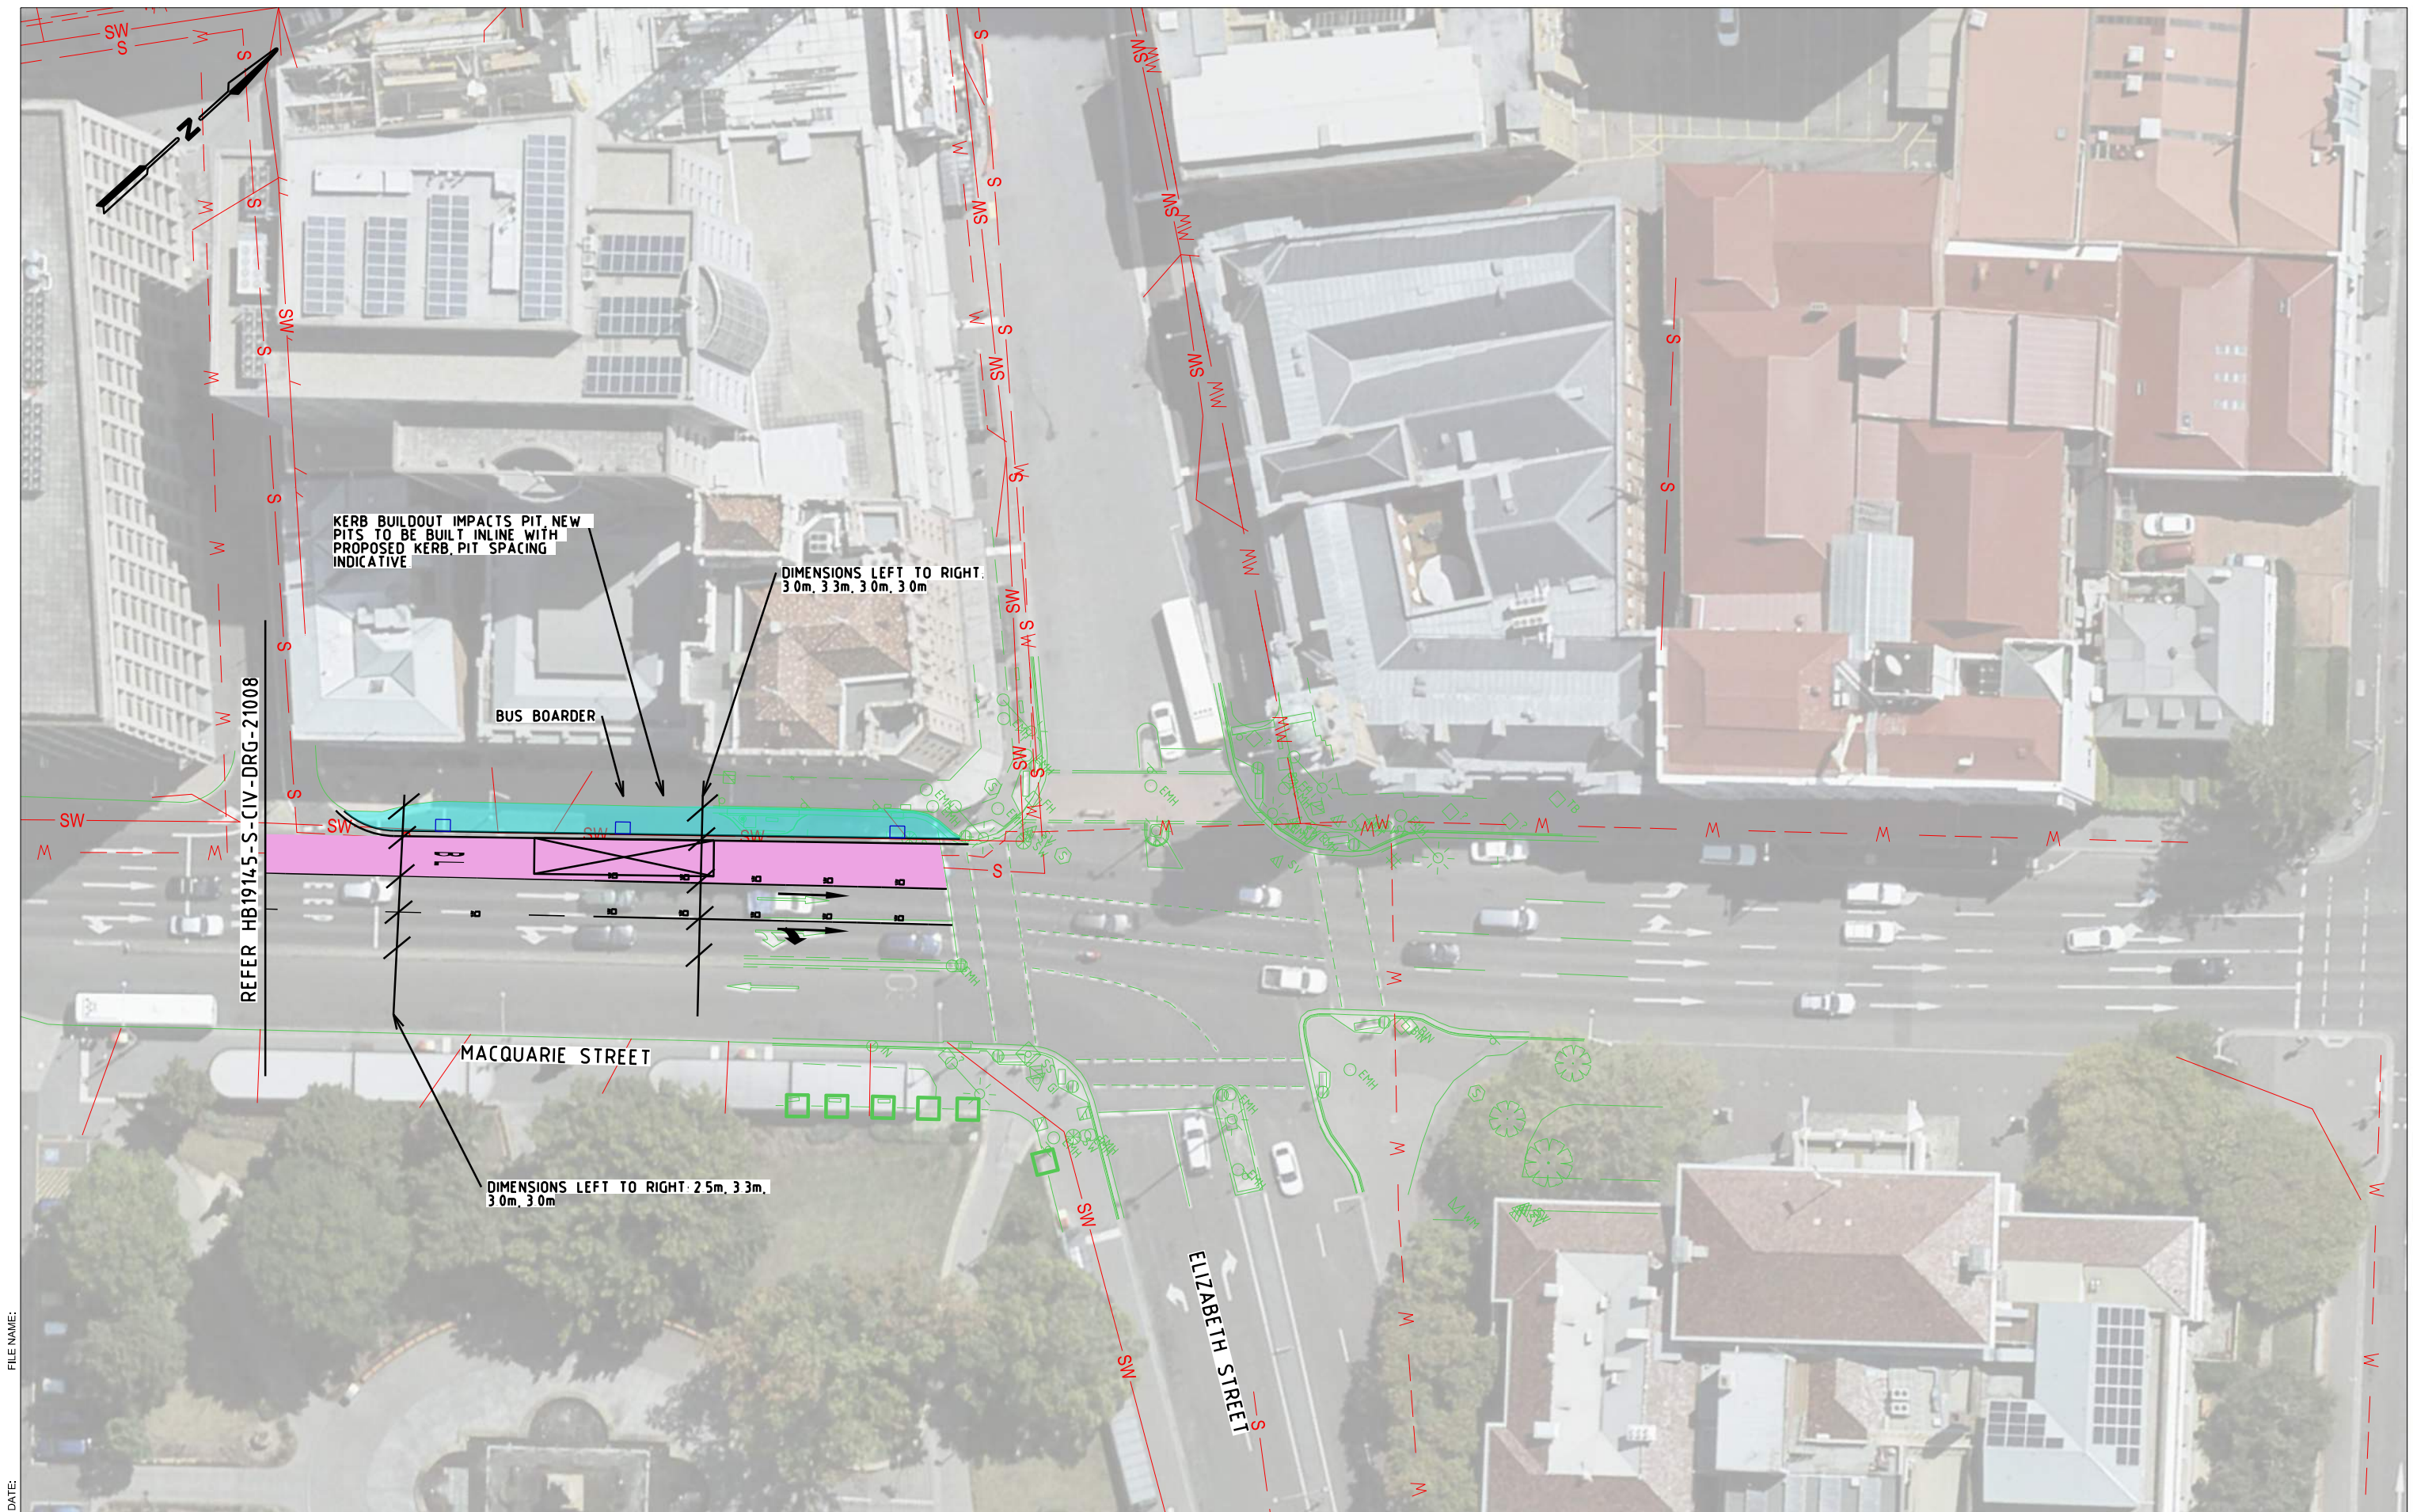

FILE NAME:
DATE:

	DESCRIPTION	DRAWN	DESIGNED	REVIEWED	APPROVED	DATE
C	CONCEPT DESIGN					16/11/20
S	CONCEPT DESIGN					20/09/20
A	80% SUBMISSION					23/04/20

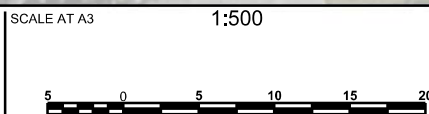

pitt&sherry

pittsh.com.au Phone 1300 748 874 ABN 67 140 184 309
© 2019 PITT & SHERRY (OPERATIONS) PTY LTD. THE DOCUMENT MAY ONLY BE USED FOR THE PURPOSE FOR WHICH IT WAS COMMISSIONED AND IN ACCORDANCE WITH THE TERMS OF ENGAGEMENT.

CLIENT
WSP

Tasmanian Government

PROJECT
HOBART SOUTHERN PROJECTS SP02

STATUS
CONCEPT

DRAWING TITLE
ALIGNMENT PLAN SHEET 26

DRAWING No.
HB19415-S-CIV-DRG-21009

SHEET
26


REV
C



FILE NAME:
DATE:

	DESCRIPTION	DRAWN	DESIGNED	REVIEWED	APPROVED	DATE
C	CONCEPT DESIGN					16/11/20
S	CONCEPT DESIGN					20/09/20
A	80% SUBMISSION					23/04/20

S 36

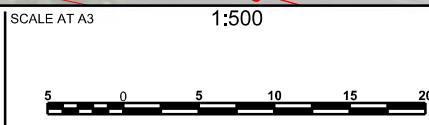

pitt&sherry

pittsh.com.au Phone 1300 748 874 ABN 67 140 184 309
© 2019 PITT & SHERRY (OPERATIONS) PTY LTD. THE DOCUMENT MAY ONLY BE USED FOR THE PURPOSE FOR WHICH IT WAS COMMISSIONED AND IN ACCORDANCE WITH THE TERMS OF ENGAGEMENT.

CLIENT
WSP

Tasmanian Government

PROJECT
**HOBART SOUTHERN PROJECTS
SP02**

STATUS
CONCEPT

DRAWING TITLE
**ALIGNMENT PLANS
SHEET 27**

DRAWING No.
HB19145-S-CIV-DRG-21010

SHEET
27


REV
C



FILE NAME:
DATE:

DESCRIPTION	DRAWN	DESIGNED	REVIEWED	APPROVED	DATE
C CONCEPT DESIGN					16/11/20
S CONCEPT DESIGN					20/09/20
A 80% SUBMISSION					23/04/20

s 36

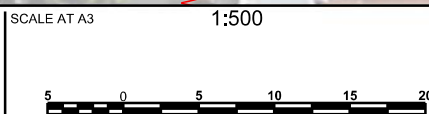

pitt&sherry

© 2019 PITT & SHERRY (OPERATIONS) PTY LTD. THE DOCUMENT MAY ONLY BE USED FOR THE PURPOSE FOR WHICH IT WAS COMMISSIONED AND IN ACCORDANCE WITH THE TERMS OF ENGAGEMENT.

CLIENT
WSP

Tasmanian Government

PROJECT
**HOBART SOUTHERN PROJECTS
SP02**


STATUS
CONCEPT

DRAWING TITLE
**ALIGNMENT PLANS
SHEET 28**

DRAWING No.
HB19145-S-CIV-DRG-21011

SHEET
28


REV
C

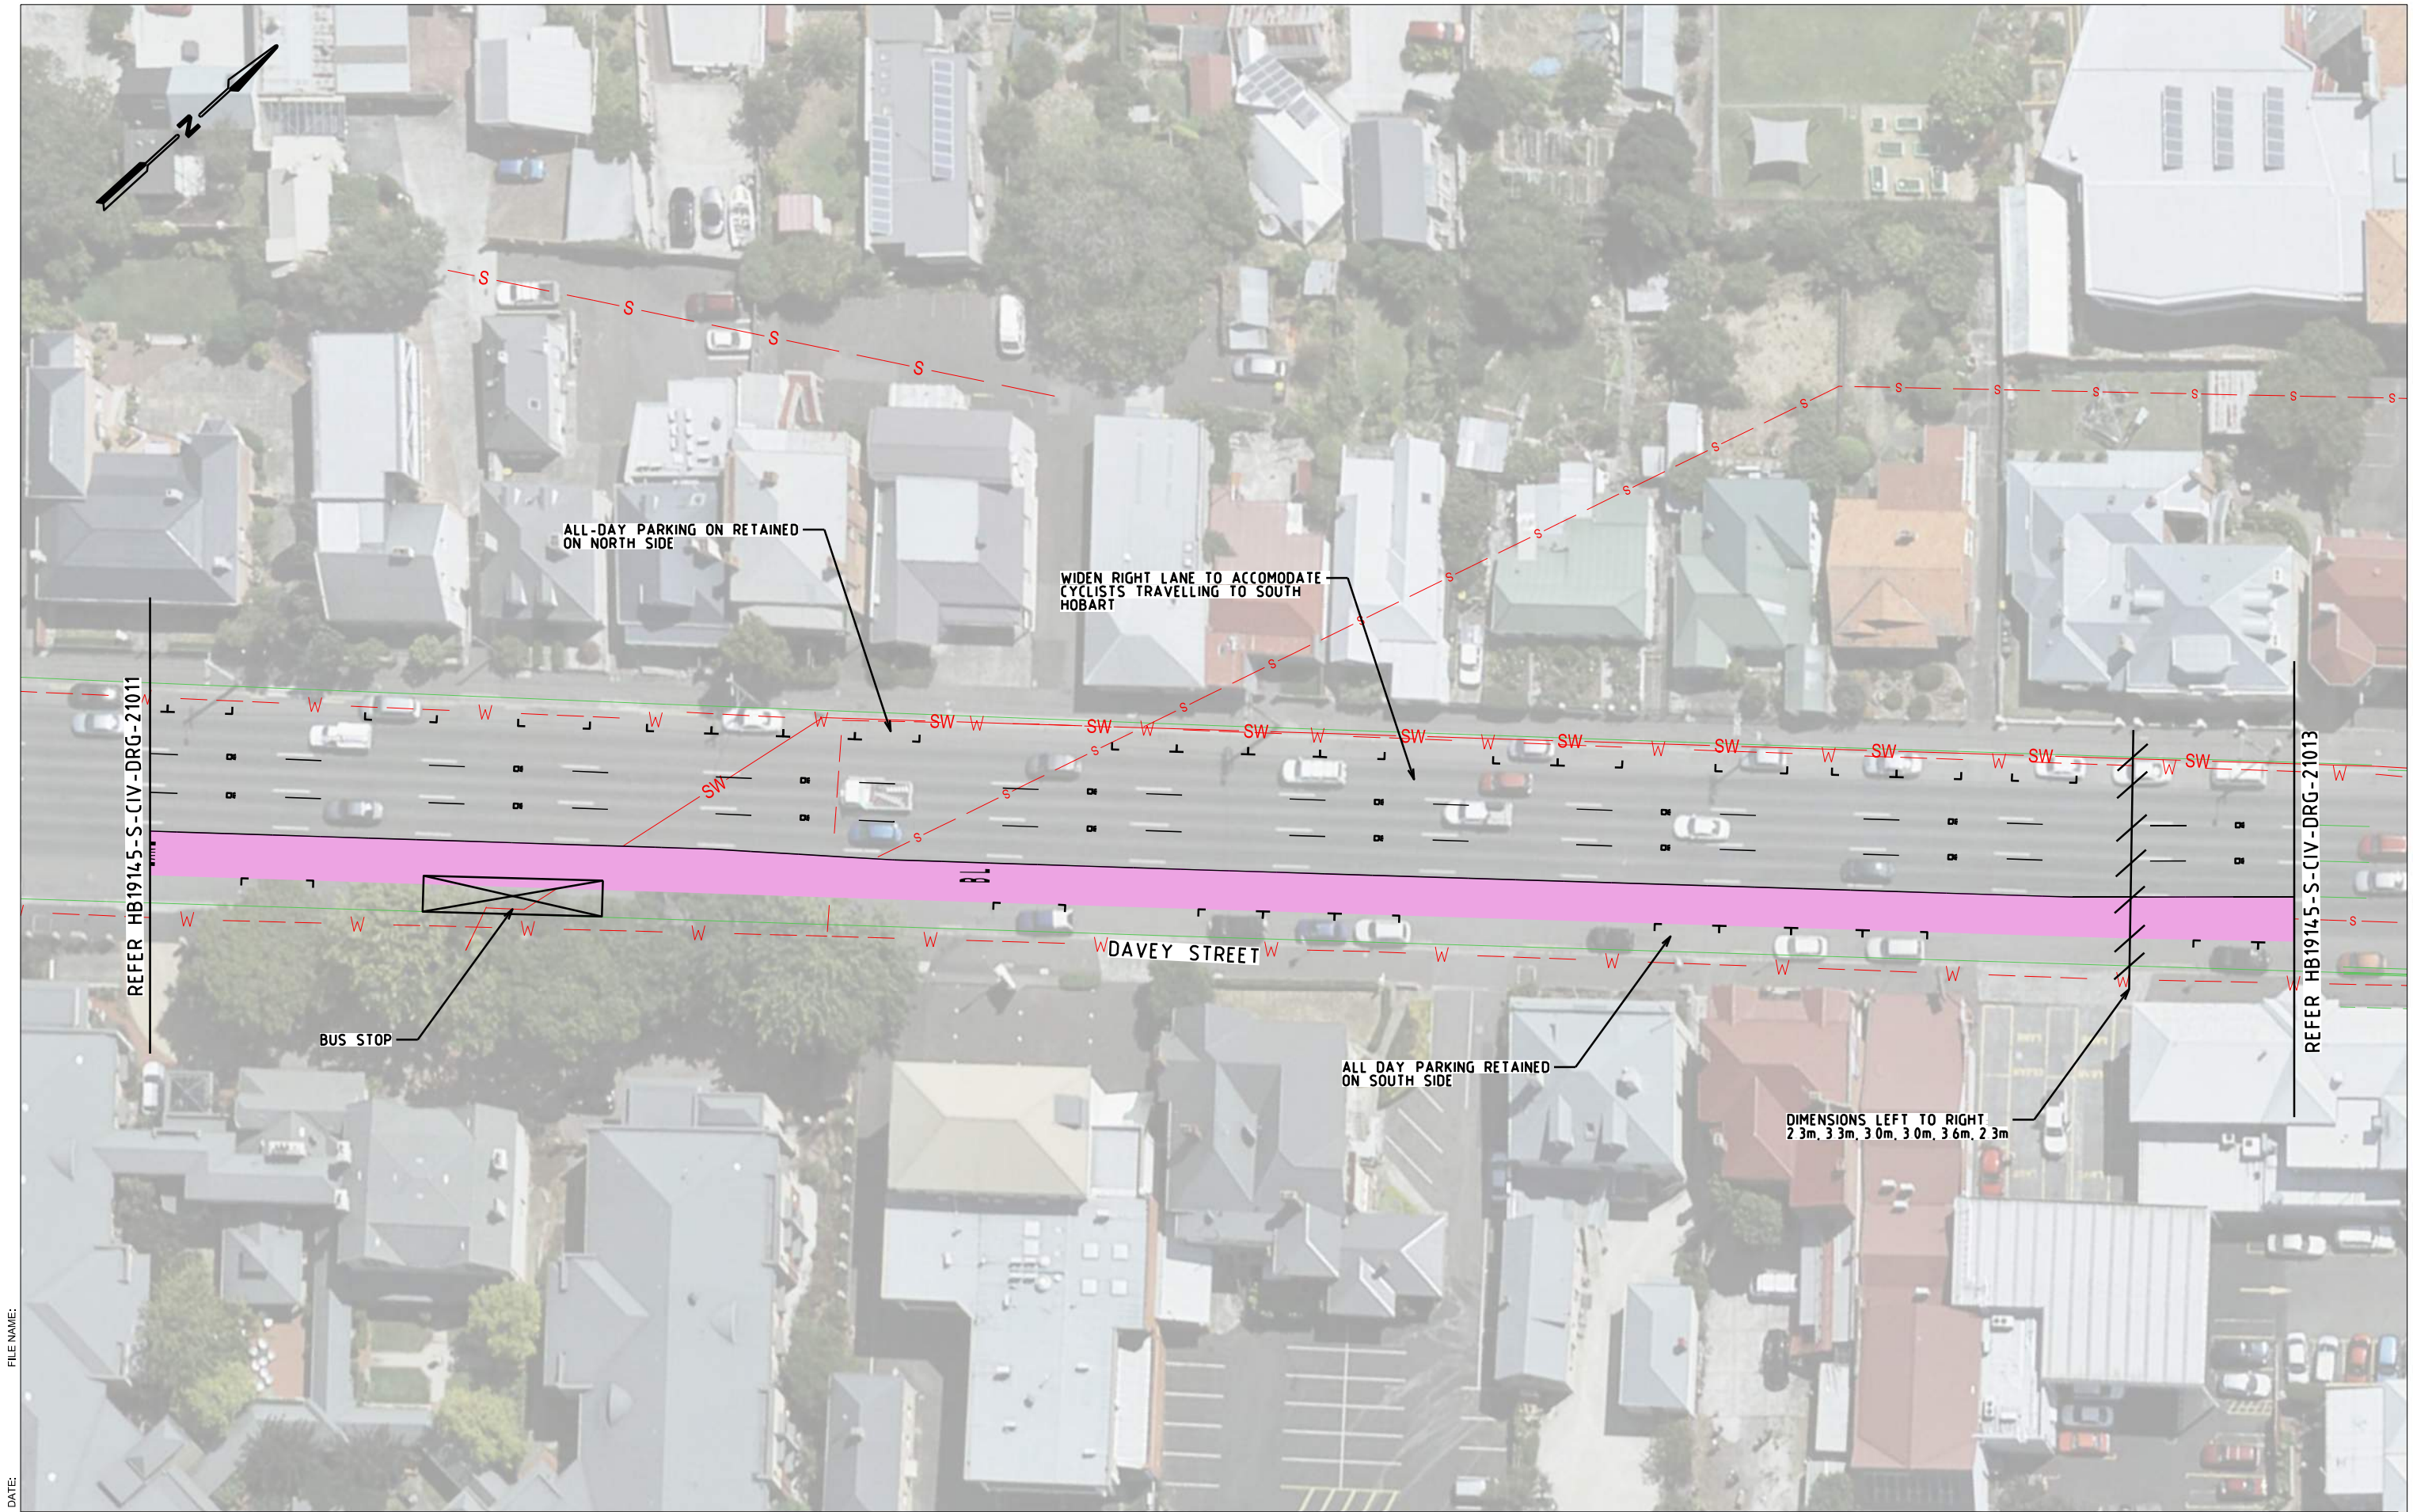

FILE NAME:
DATE:

	DESCRIPTION	DRAWN	DESIGNED	REVIEWED	APPROVED	DATE
C	CONCEPT DESIGN					16/11/20
S	CONCEPT DESIGN					20/09/20
A	80% SUBMISSION					23/04/20

S 36

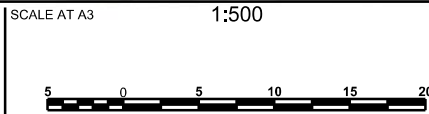

pitt&sherry

pittsh.com.au Phone 1300 748 874 ABN 67 140 184 309
© 2019 PITT & SHERRY (OPERATIONS) PTY LTD. THE DOCUMENT MAY ONLY BE USED FOR THE PURPOSE FOR WHICH IT WAS COMMISSIONED AND IN ACCORDANCE WITH THE TERMS OF ENGAGEMENT.

CLIENT
WSP




PROJECT
HOBART SOUTHERN PROJECTS
SP02

STATUS
CONCEPT


DRAWING TITLE
ALIGNMENT PLANS
SHEET 29

DRAWING No.
HB19145-S-CIV-DRG-21012

SHEET
29
REV
C

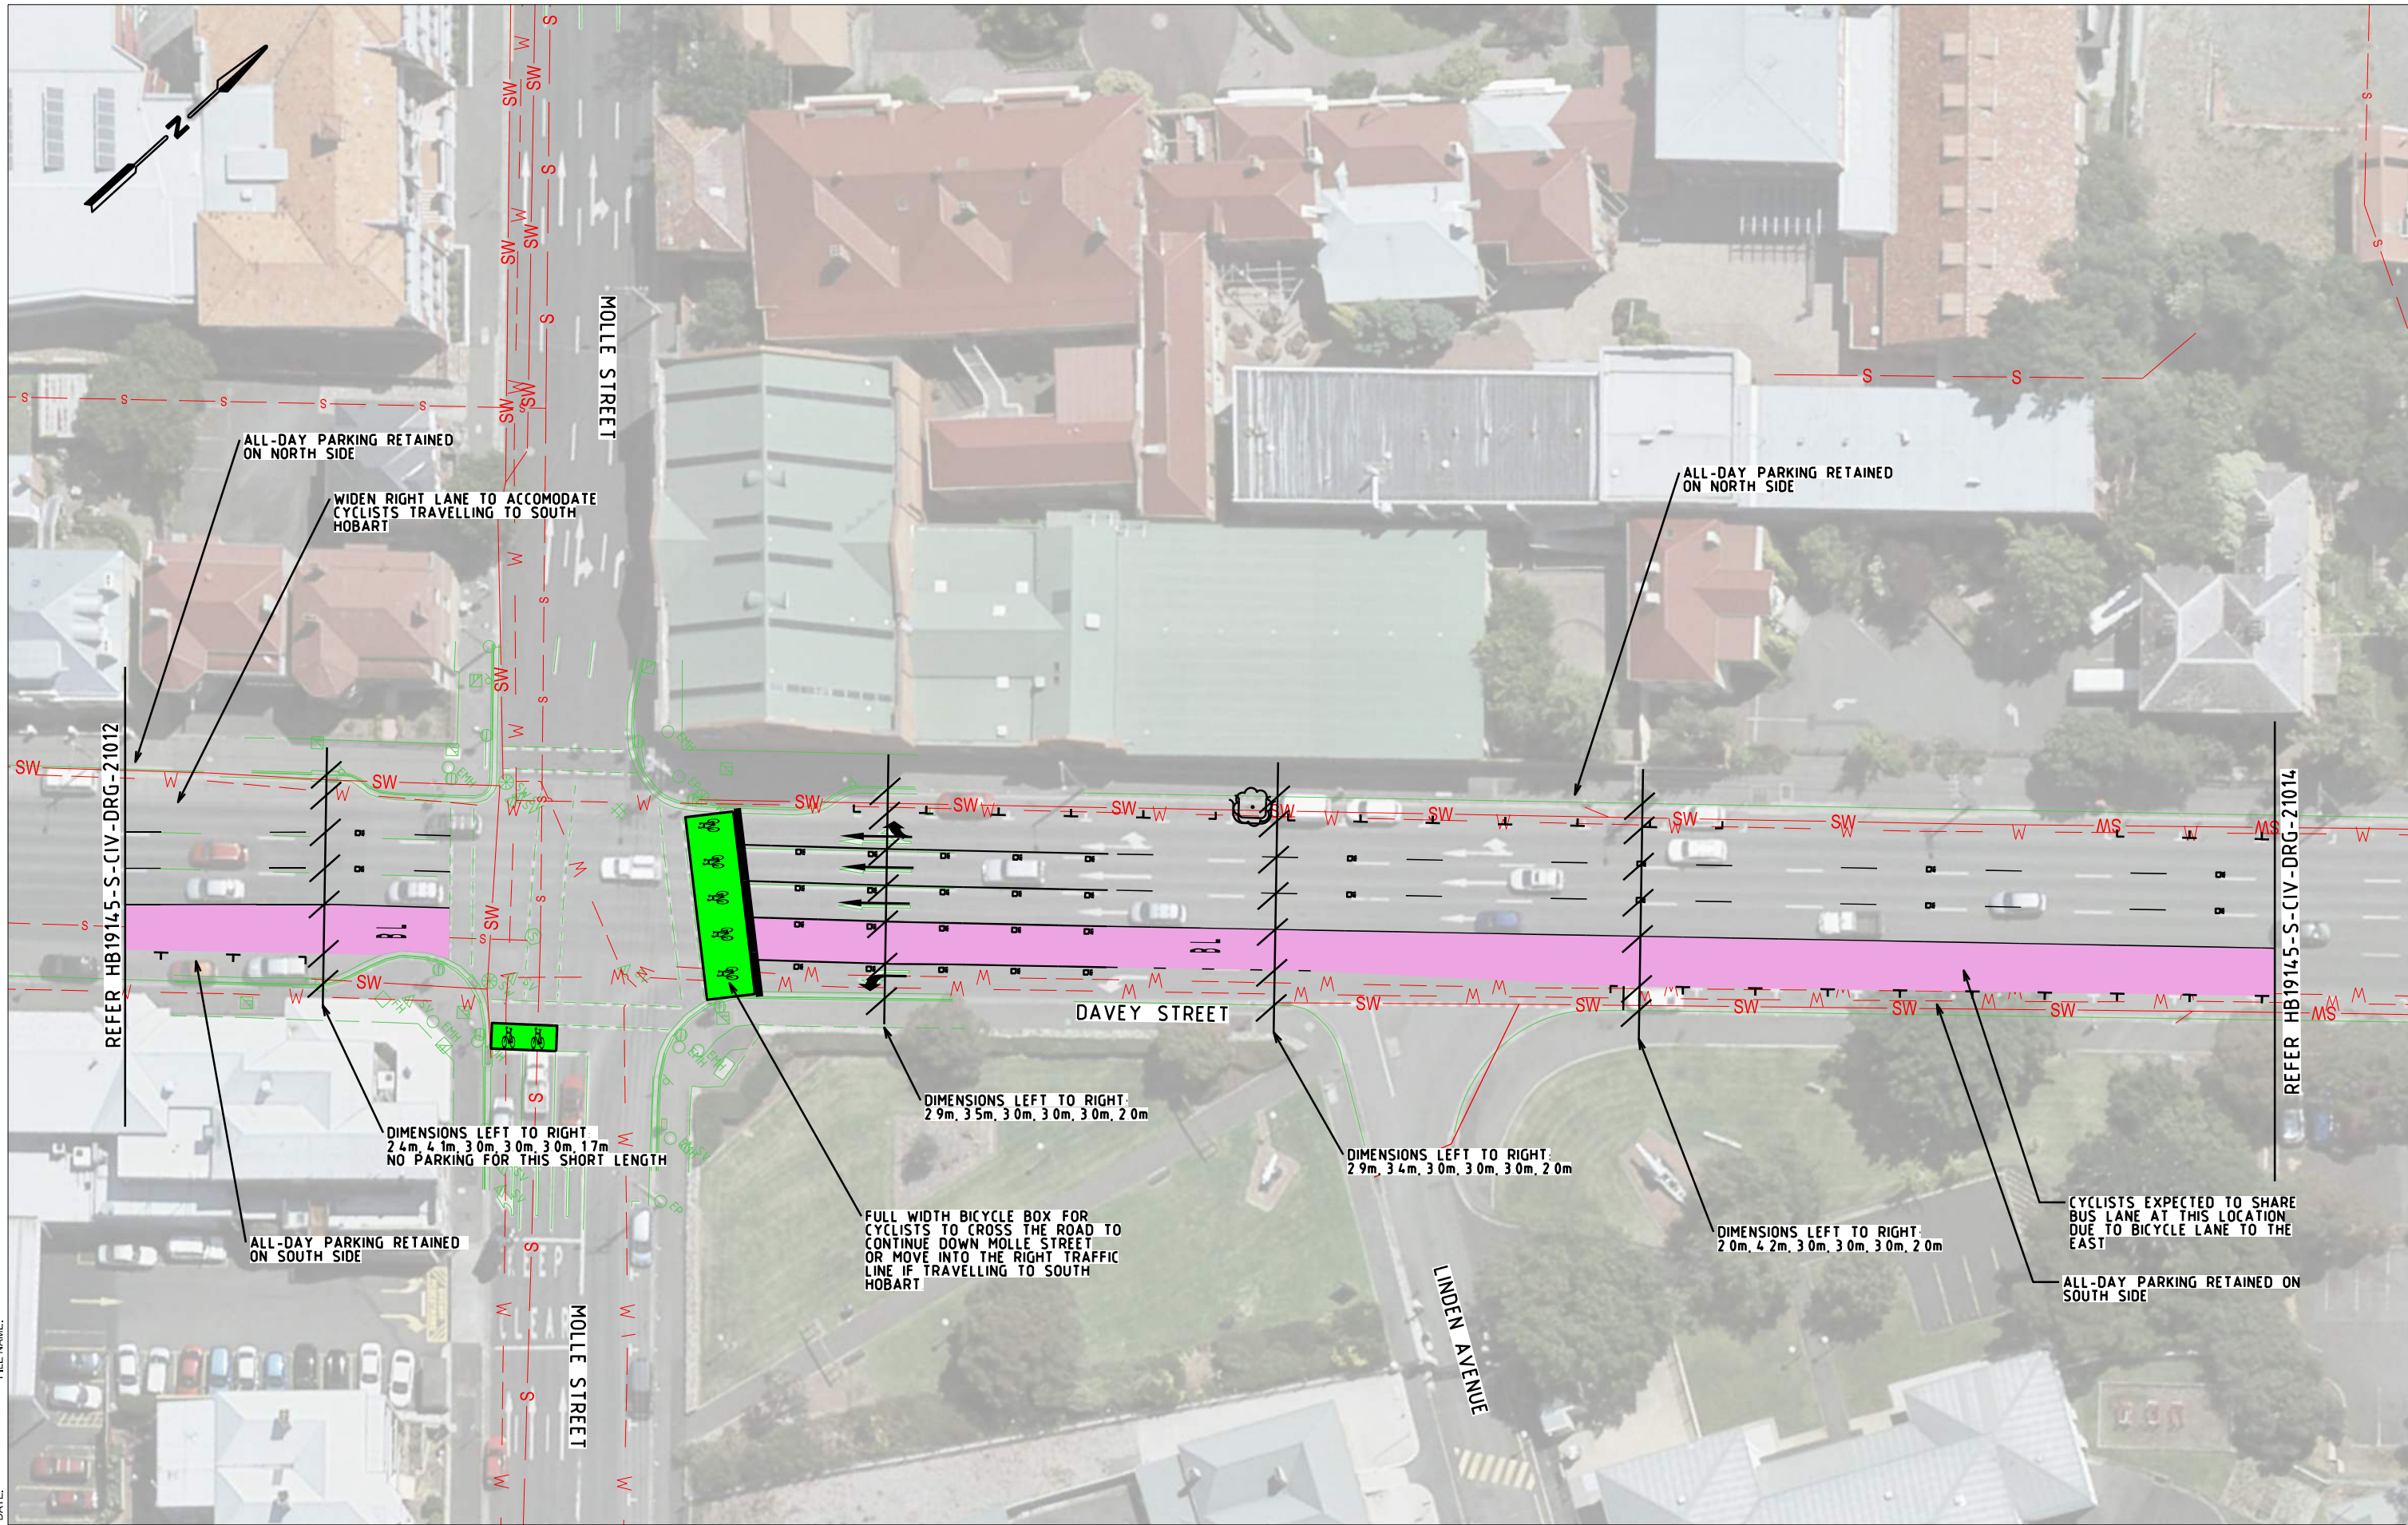

DESCRIPTION	DRAWN	DESIGNED	REVIEWED	APPROVED	DATE
C	CONCEPT DESIGN				16/11/20
S	CONCEPT DESIGN				20/09/20
A	80% SUBMISSION				23/04/20

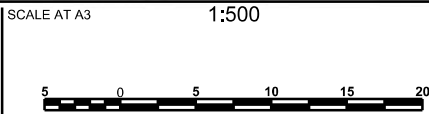

pitt&sherry

© 2019 PITT & SHERRY (OPERATIONS) PTY LTD. THE DOCUMENT MAY ONLY BE USED FOR THE PURPOSE FOR WHICH IT WAS COMMISSIONED AND IN ACCORDANCE WITH THE TERMS OF ENGAGEMENT.

CLIENT
WSP

Tasmanian Government

PROJECT
HOBART SOUTHERN PROJECTS
SP02


STATUS
CONCEPT

DRAWING TITLE
ALIGNMENT PLANS
SHEET 30


DRAWING No.
HB19145-S-CIV-DRG-21013

SHEET
30

REV
C

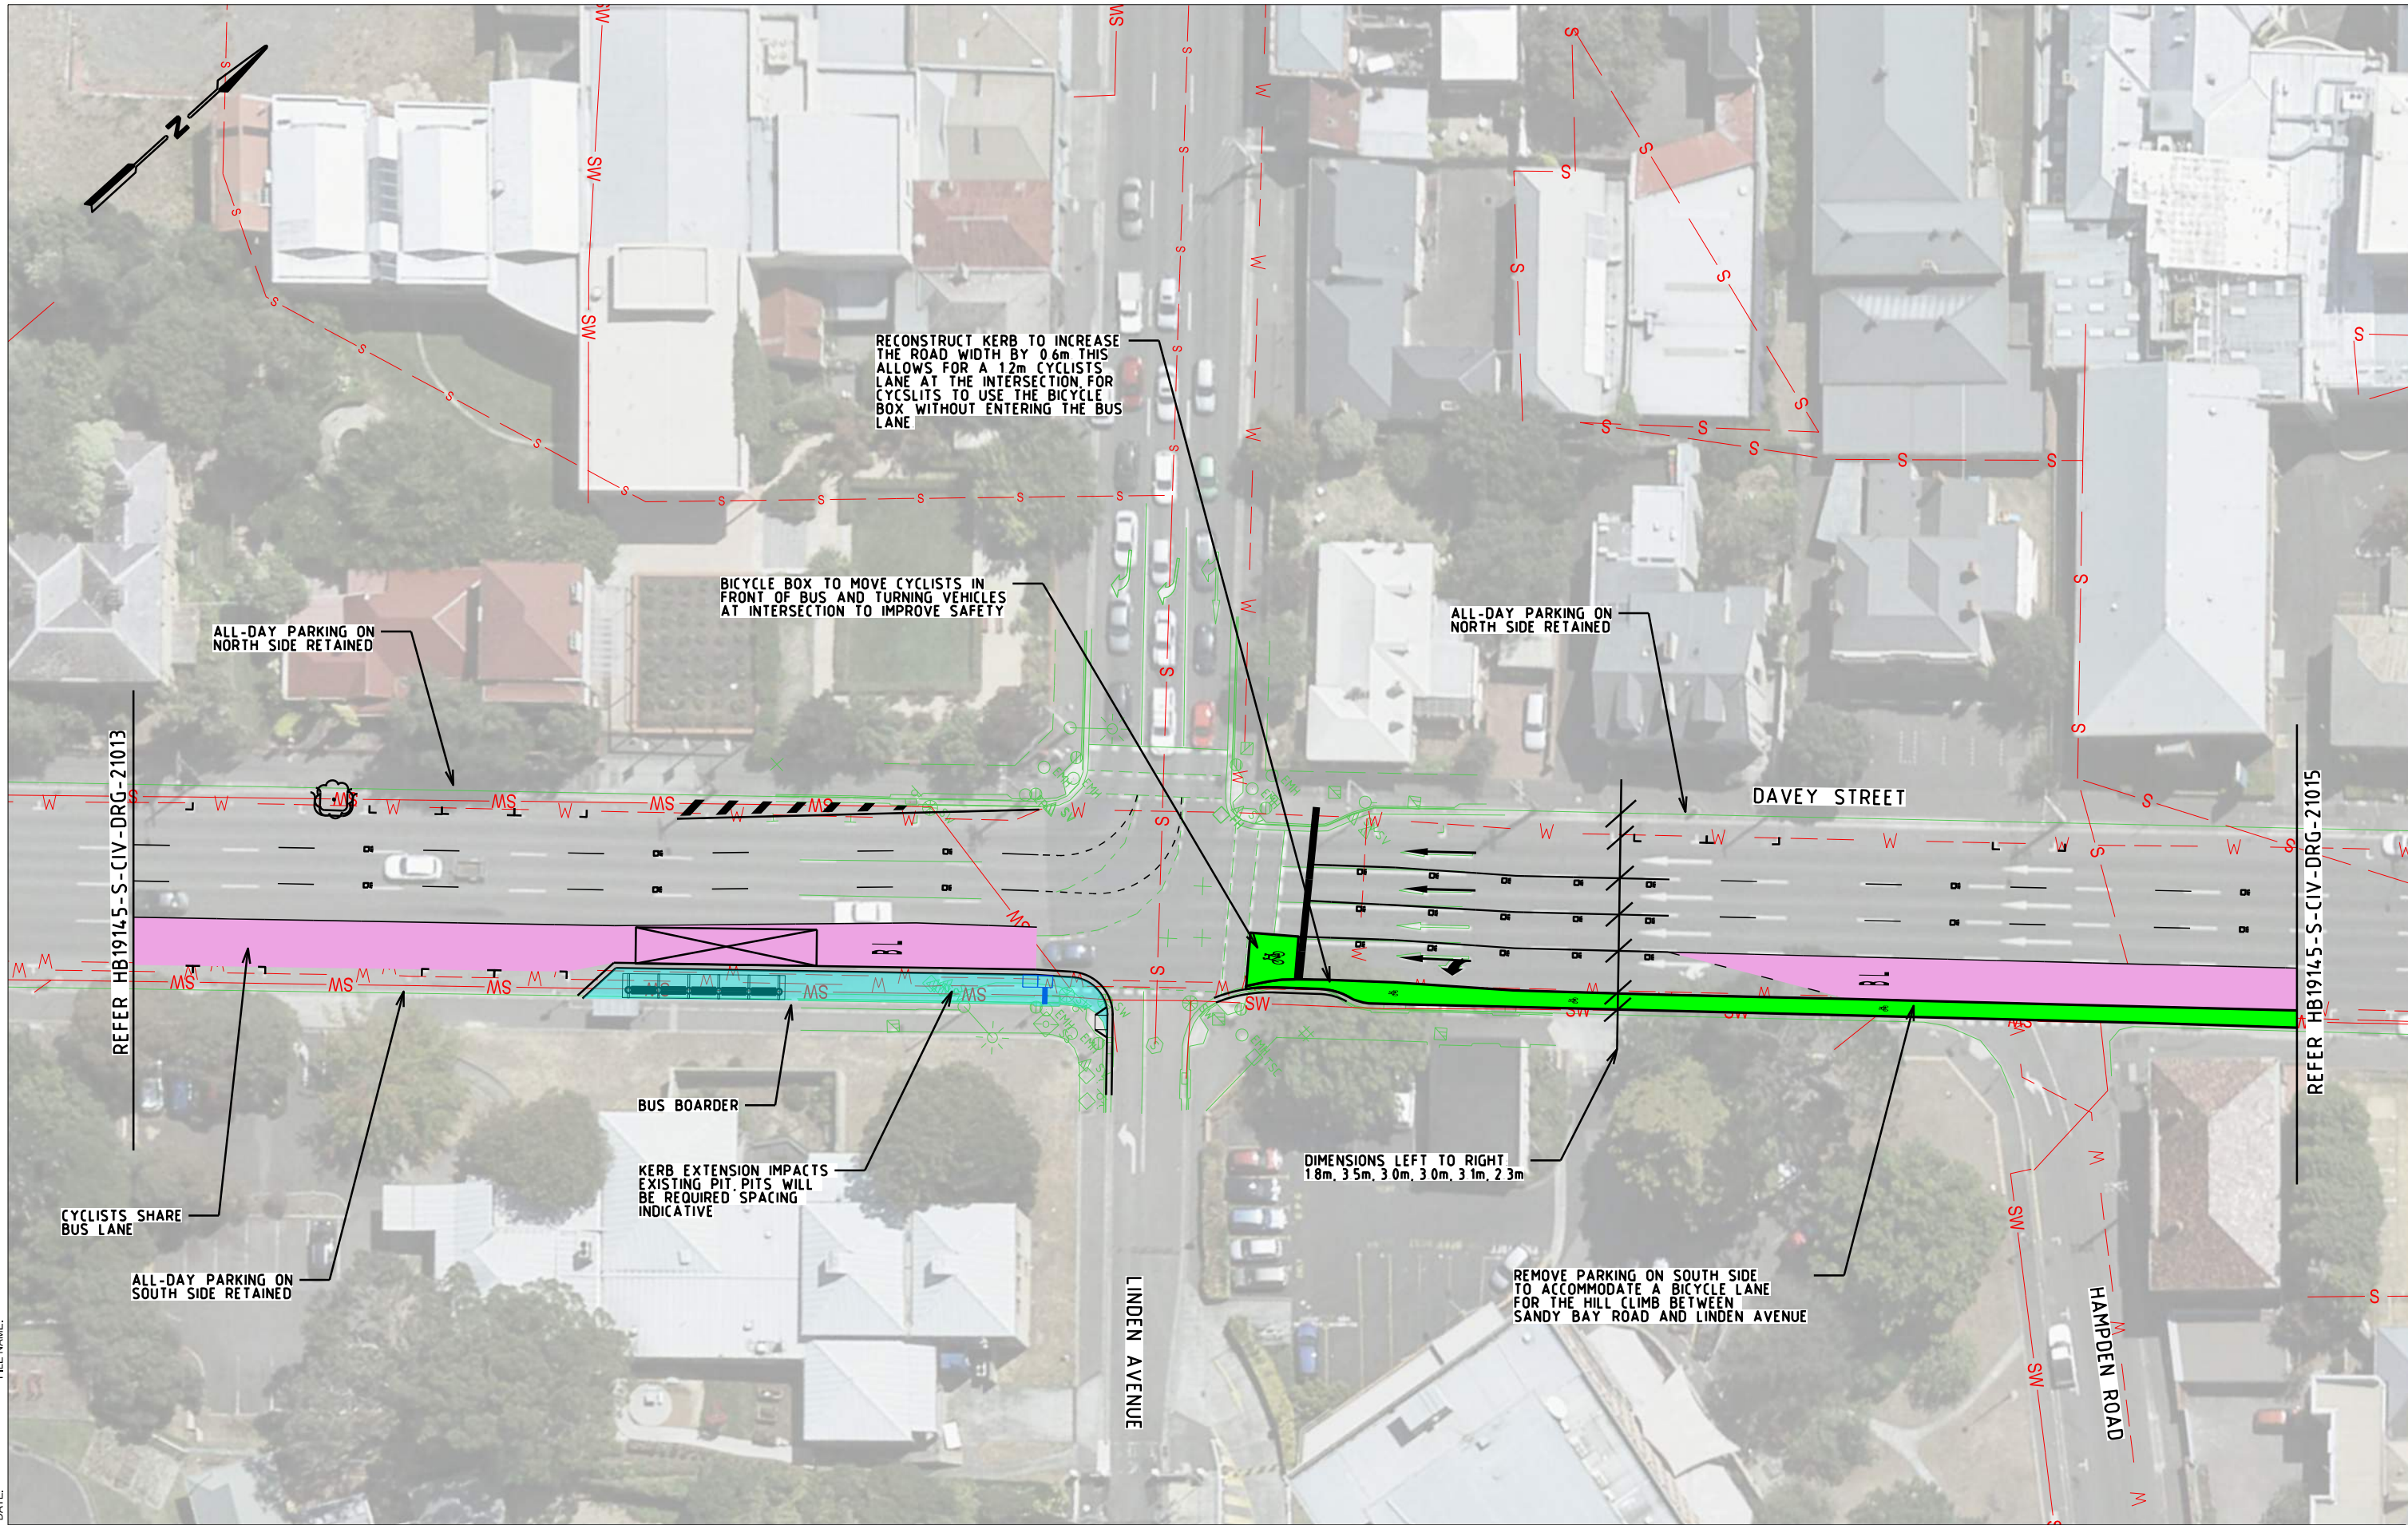

DESCRIPTION	DRAWN	DESIGNED	REVIEWED	APPROVED	DATE
C	CONCEPT DESIGN				16/11/20
S	CONCEPT DESIGN				20/09/20
A	80% SUBMISSION				23/04/20

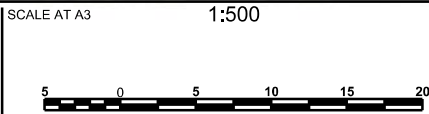

pitt&sherry

pittsh.com.au Phone 1300 748 874 ABN 67 140 184 309
© 2019 PITT & SHERRY (OPERATIONS) PTY LTD. THE DOCUMENT MAY ONLY BE USED FOR THE PURPOSE FOR WHICH IT WAS COMMISSIONED AND IN ACCORDANCE WITH THE TERMS OF ENGAGEMENT.

CLIENT
WSP

Tasmanian Government

PROJECT
HOBART SOUTHERN PROJECTS
SP02


STATUS
CONCEPT

DRAWING TITLE
ALIGNMENT PLANS
SHEET 31

DRAWING No.
HB19145-S-CIV-DRG-21014

SHEET
31

REV
C

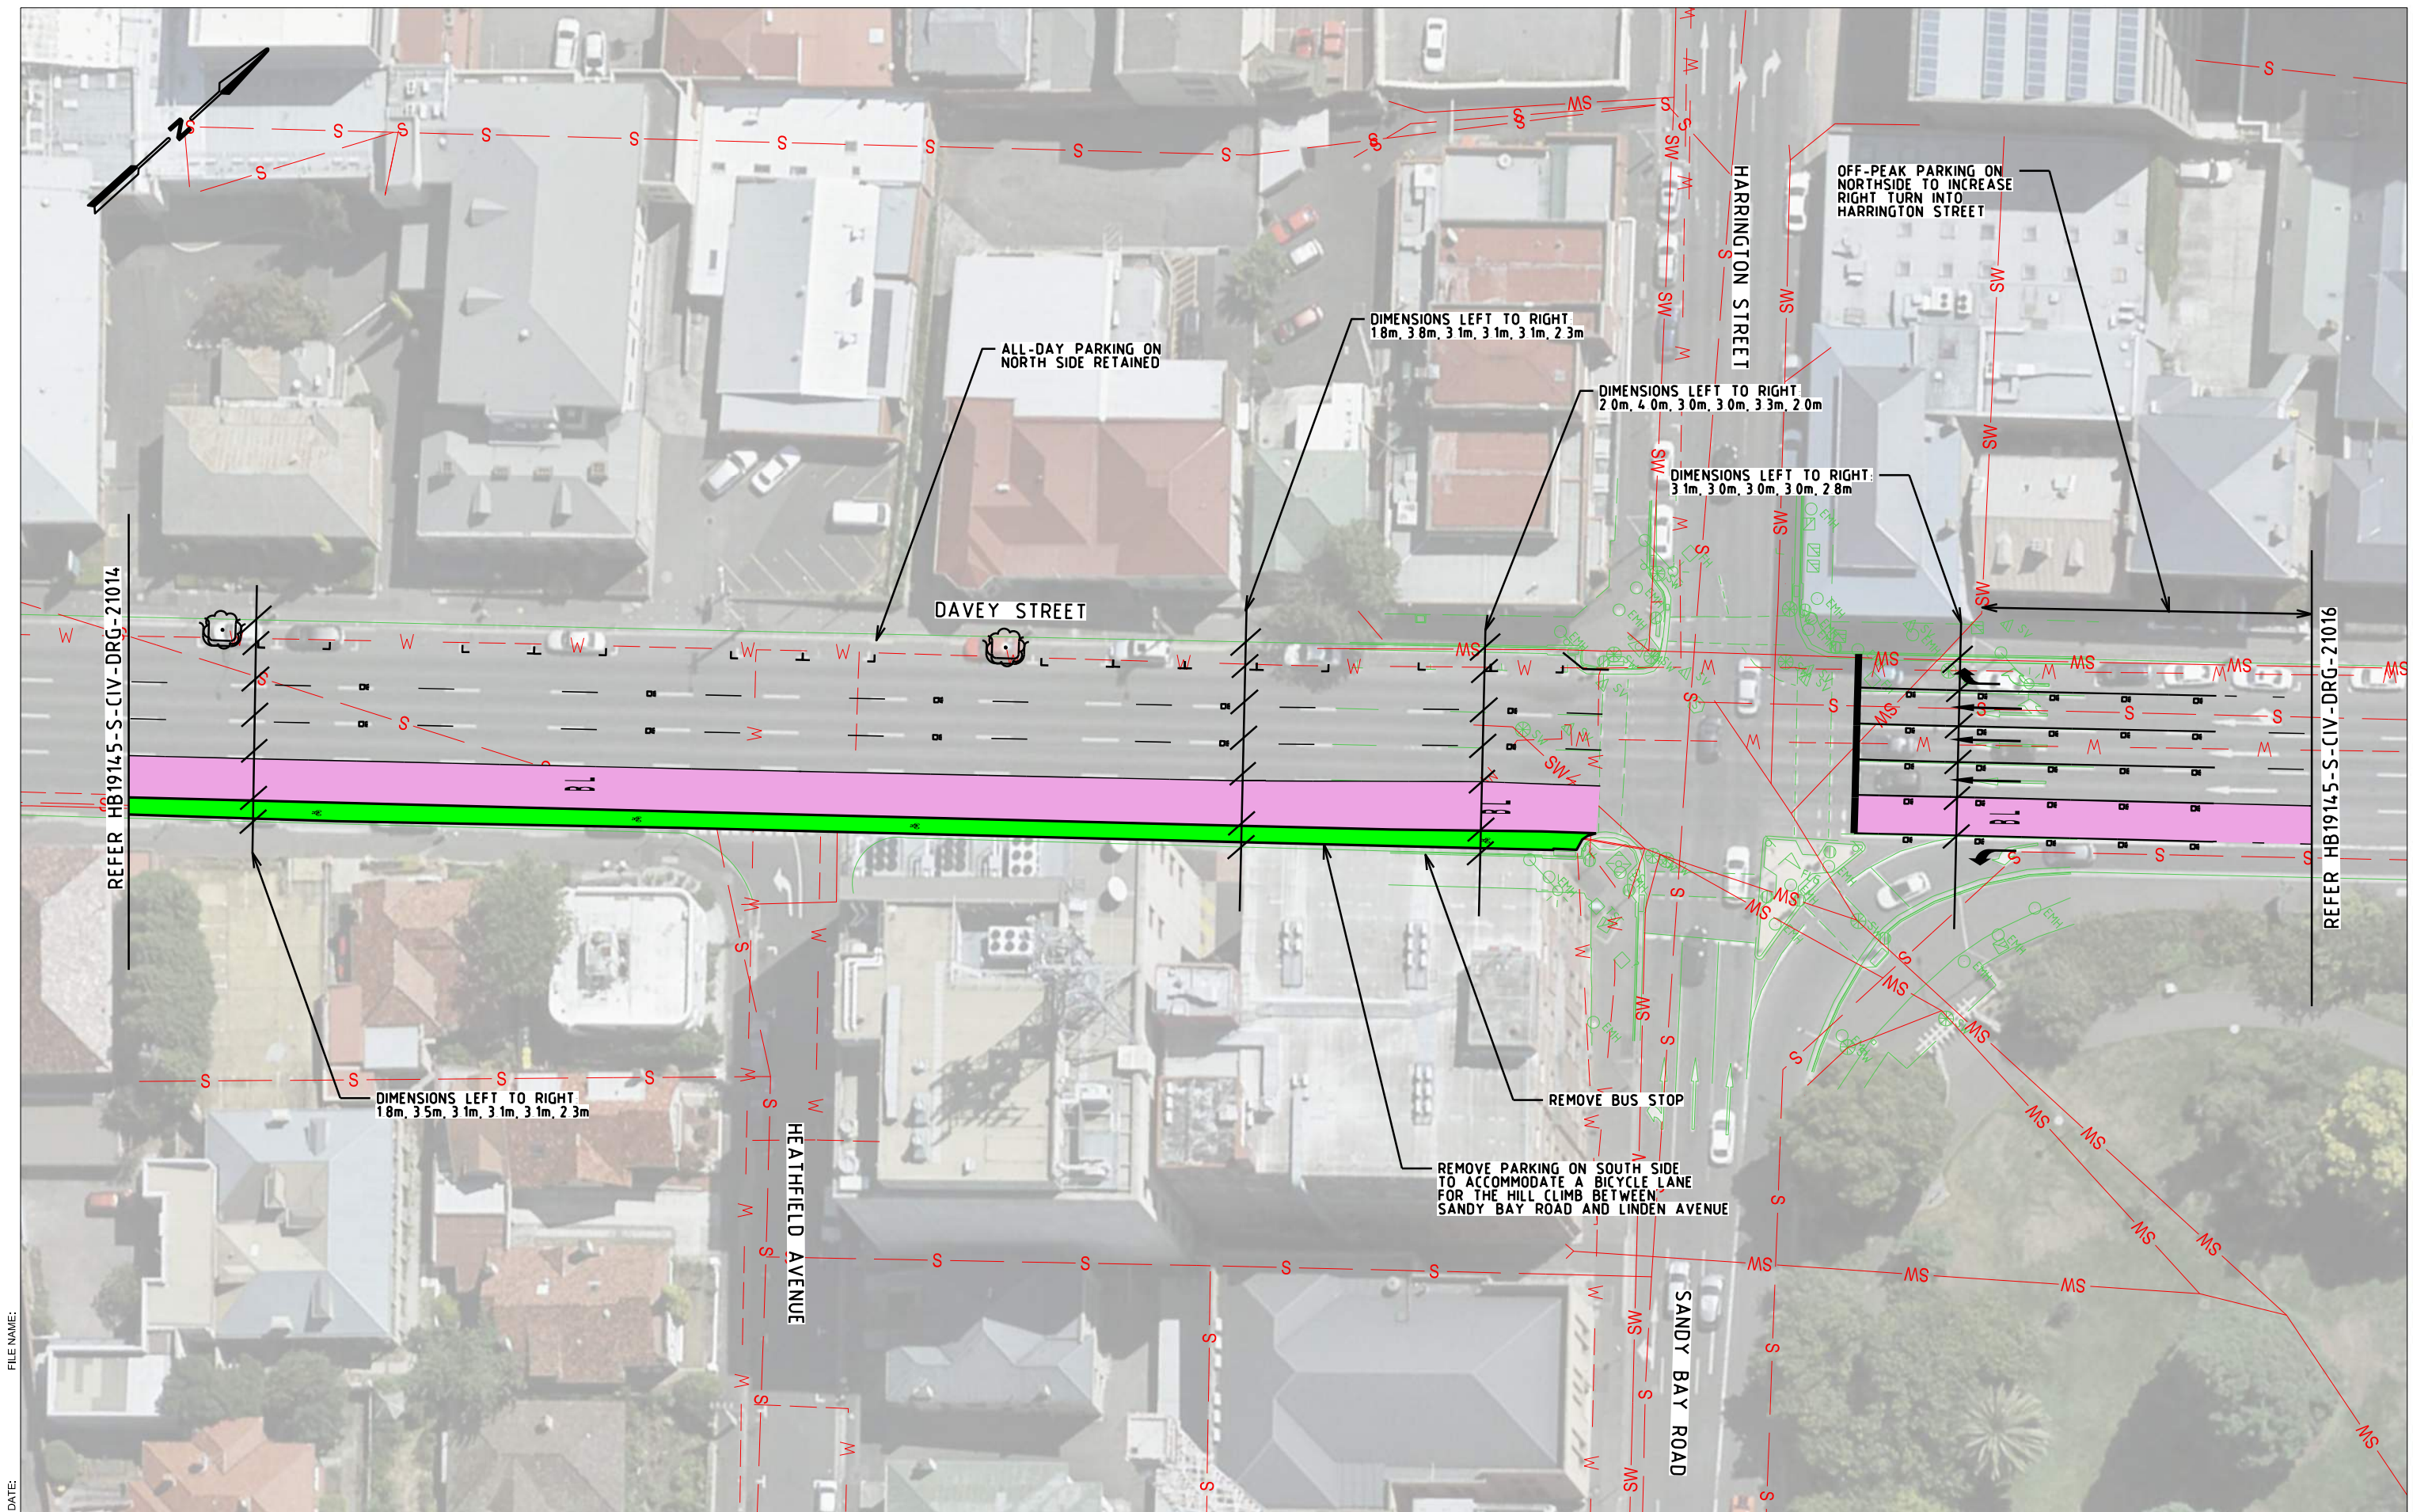

FILE NAME:
DATE:

DESCRIPTION	DRAWN	DESIGNED	REVIEWED	APPROVED	DATE
C CONCEPT DESIGN					16/11/20
S CONCEPT DESIGN					20/09/20
A 80% SUBMISSION					23/04/20



pitt&sherry

© 2019 PITT & SHERRY (OPERATIONS) PTY LTD. THE DOCUMENT MAY ONLY BE USED FOR THE PURPOSE FOR WHICH IT WAS COMMISSIONED AND IN ACCORDANCE WITH THE TERMS OF ENGAGEMENT.

CLIENT
WSP

Tasmanian Government

PROJECT
**HOBART SOUTHERN PROJECTS
SP02**


STATUS
CONCEPT

DRAWING TITLE
**ALIGNMENT PLANS
SHEET 32**

DRAWING No.
HB19145-S-CIV-DRG-21015

SHEET
32

REV
C

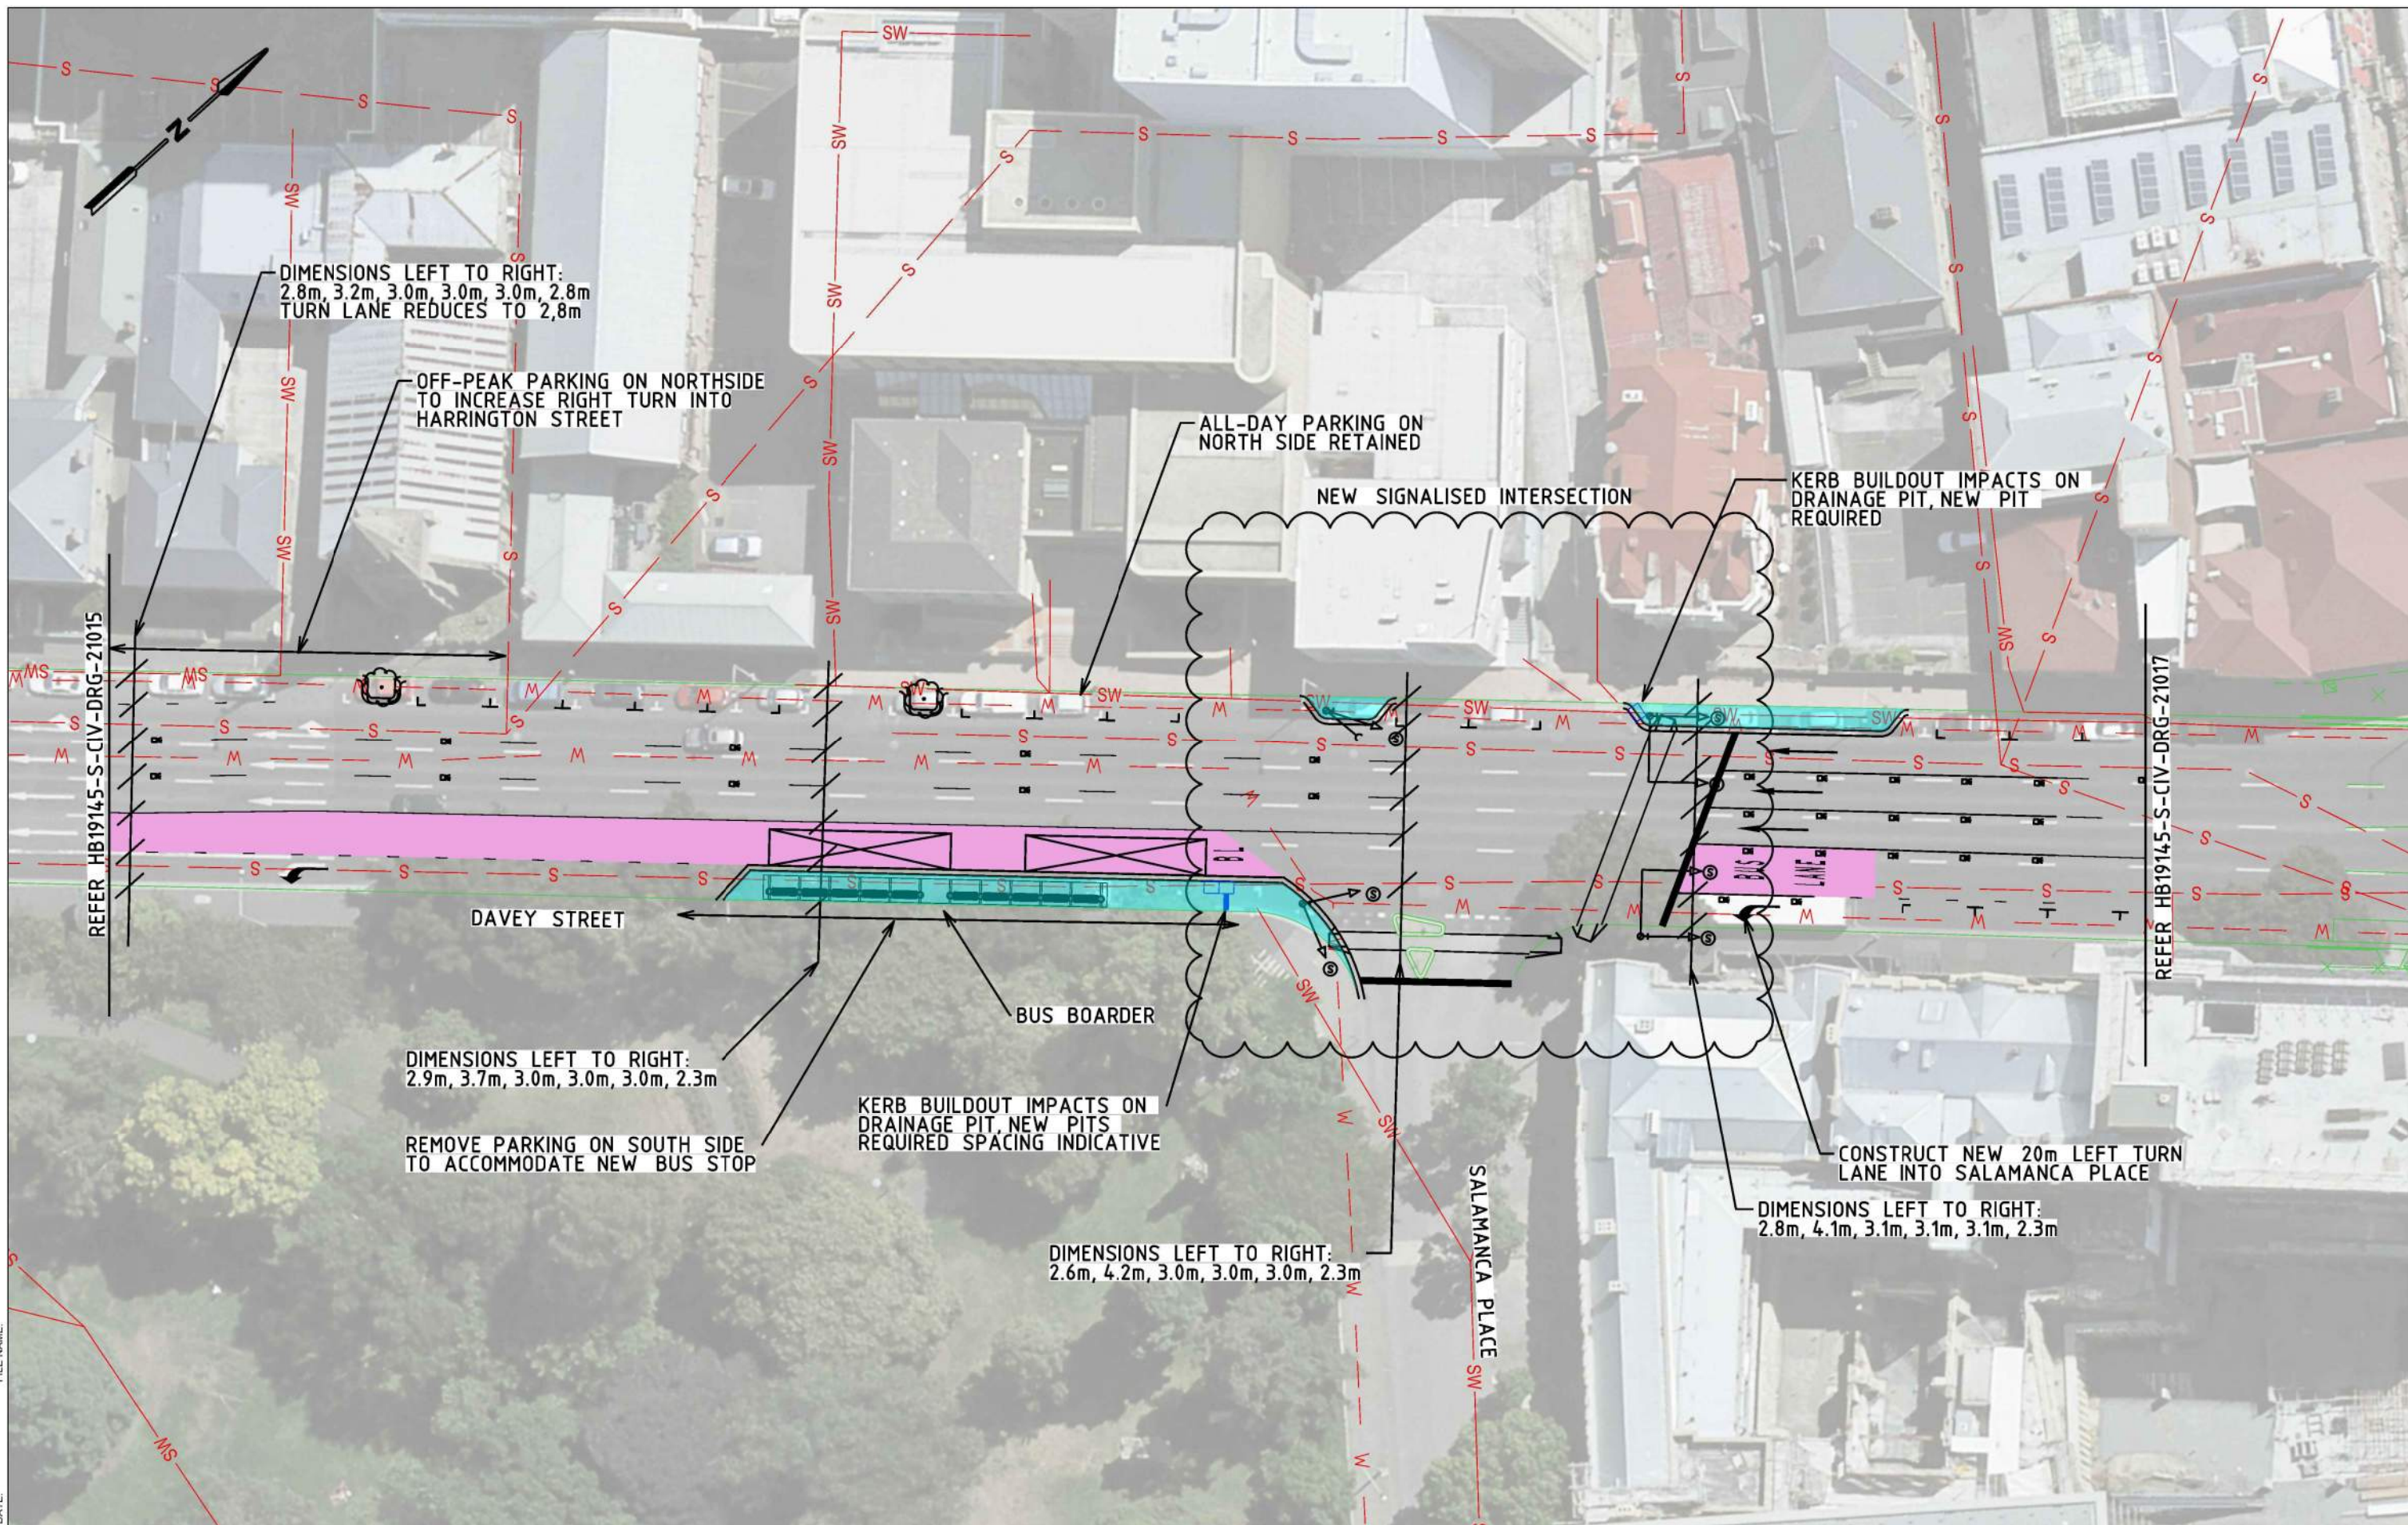

DESCRIPTION	DRAWN	DESIGNED	REVIEWED	APPROVED	DATE
C CONCEPT DESIGN					16/11/20
S CONCEPT DESIGN					20/08/20
A 80% SUBMISSION					23/04/20



pitt&sherry

© 2019 PITT & SHERRY (OPERATIONS) PTY LTD. THE DOCUMENT MAY ONLY BE USED FOR THE PURPOSE FOR WHICH IT WAS COMMISSIONED AND IN ACCORDANCE WITH THE TERMS OF ENGAGEMENT.

CLIENT
WSP

Tasmanian Government

PROJECT
**HOBART SOUTHERN PROJECTS
SP02**


STATUS
CONCEPT

DRAWING TITLE
**ALIGNMENT PLANS
SHEET 33**

DRAWING No.
HB19145-S-CIV-DRG-21016

SHEET
33

REV
C

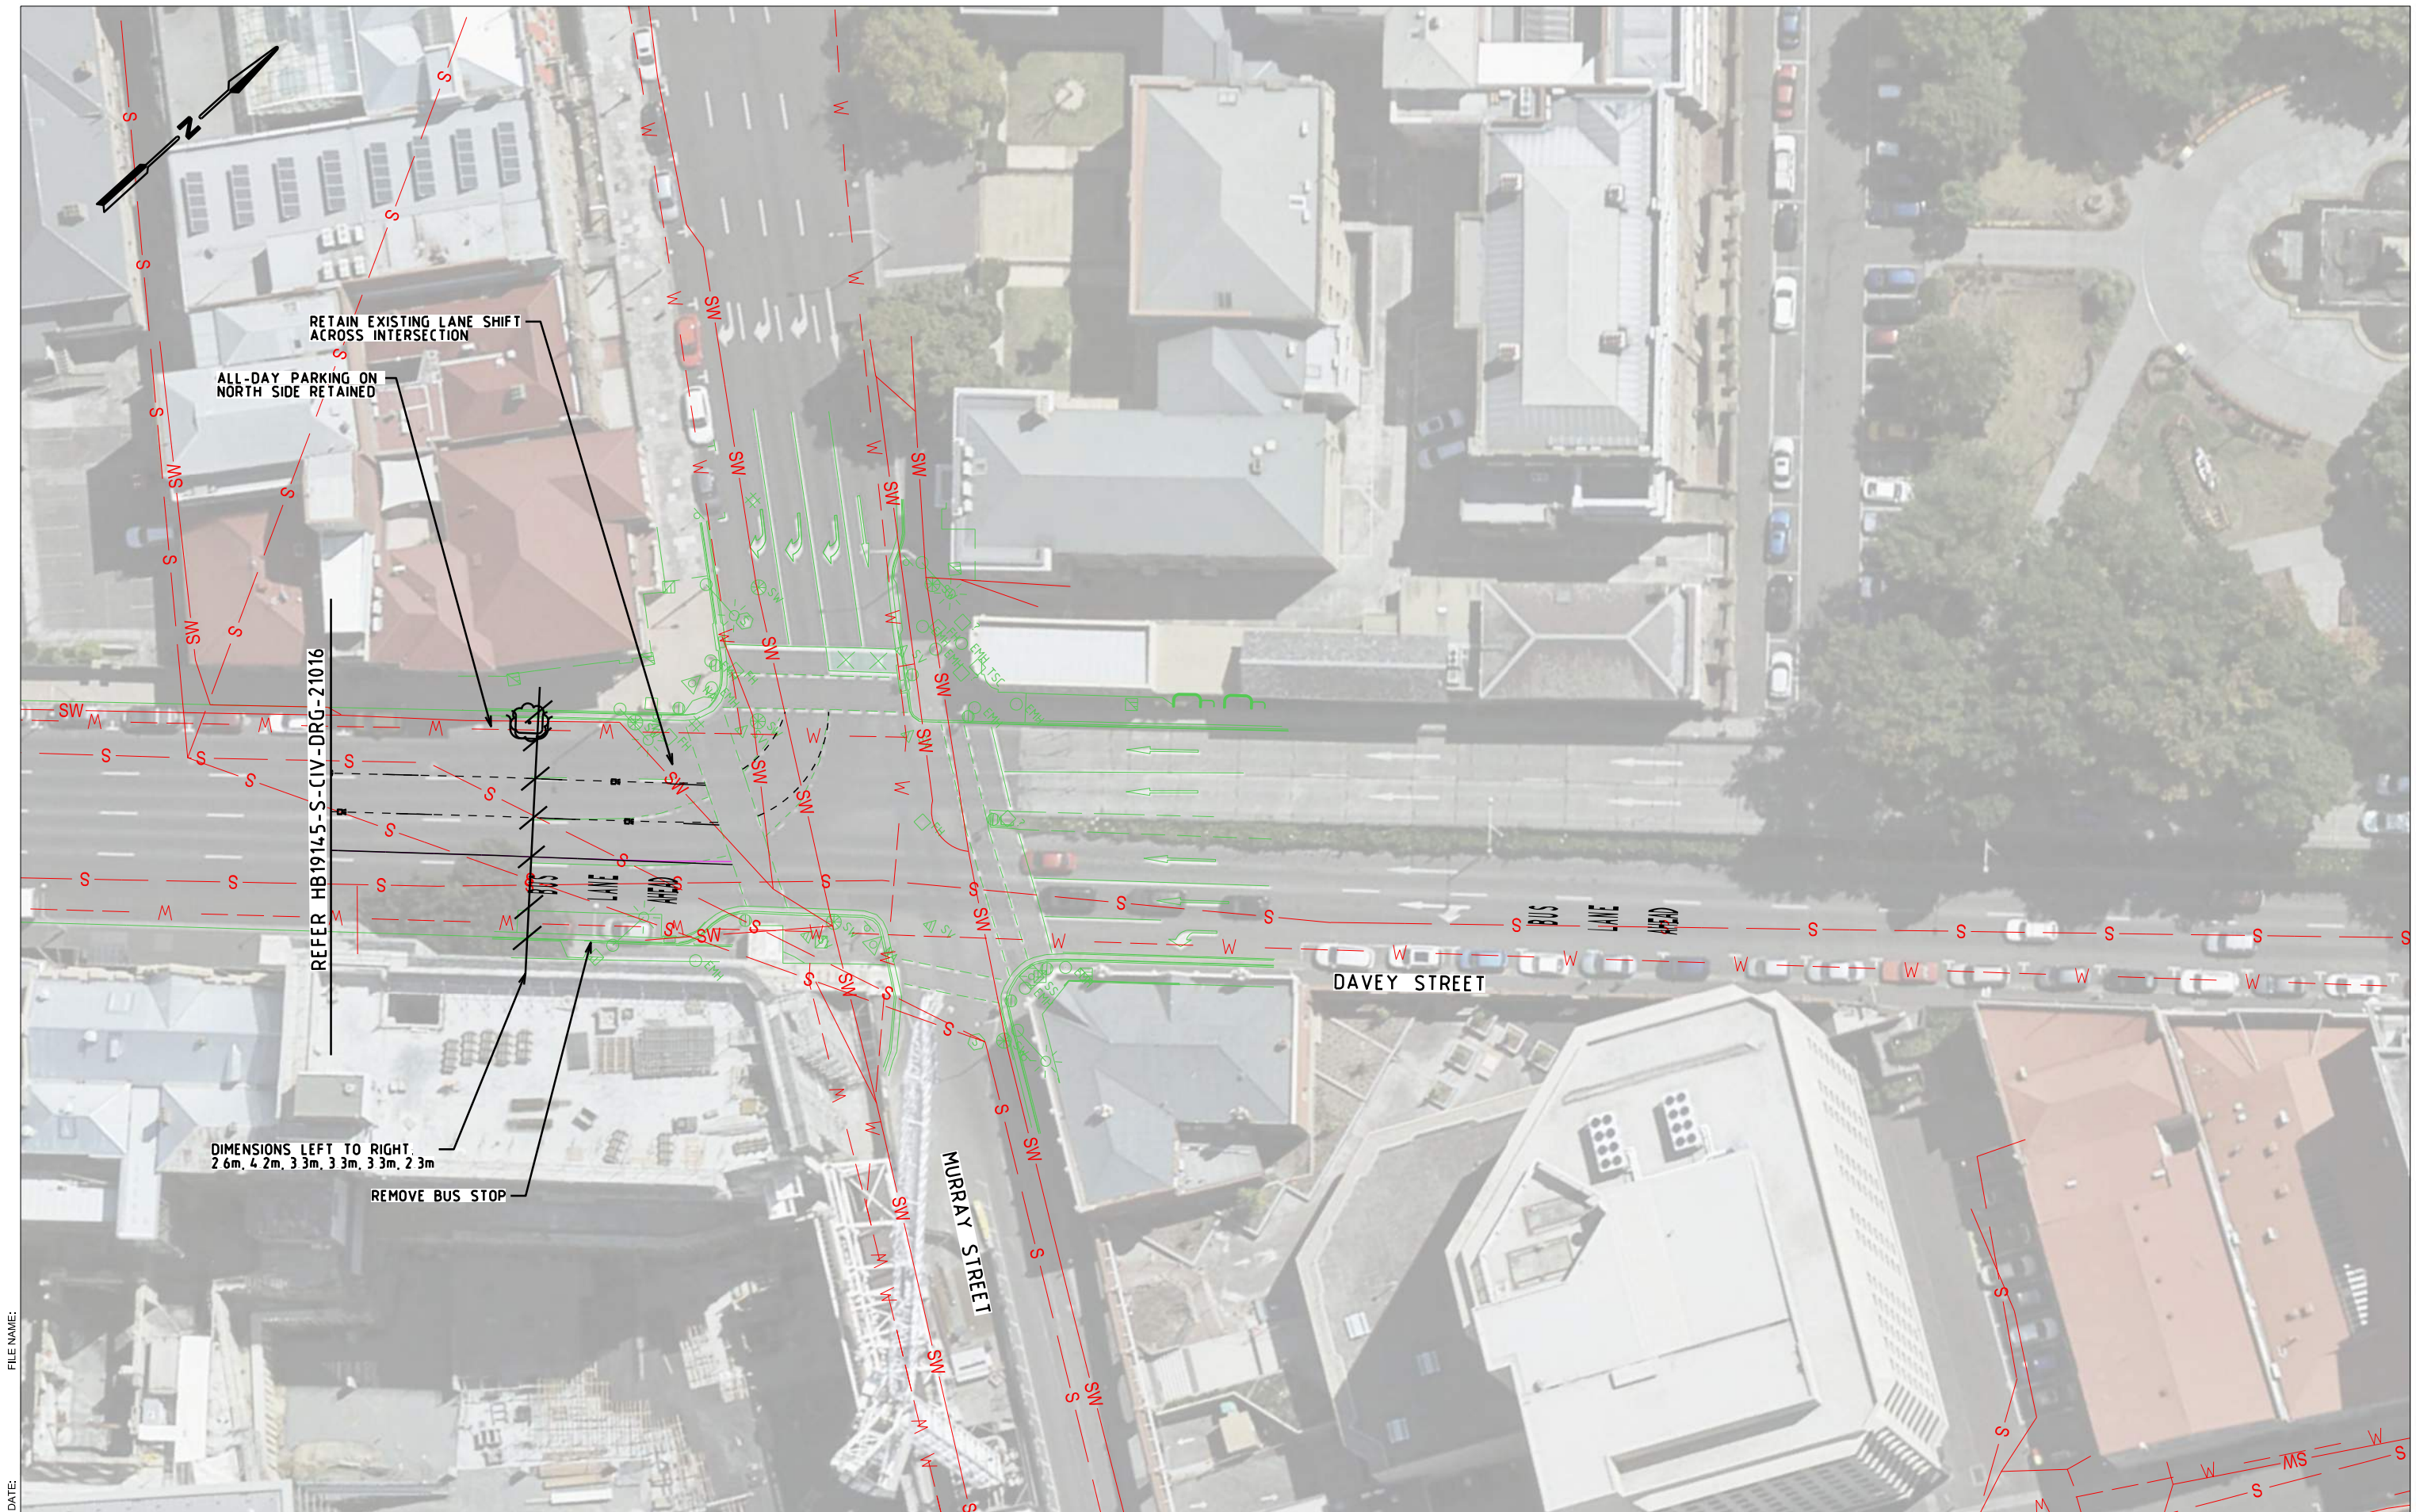

FILE NAME:
DATE:

	DESCRIPTION	DRAWN	DESIGNED	REVIEWED	APPROVED	DATE
C	CONCEPT DESIGN					16/11/20
S	CONCEPT DESIGN					20/09/20
A	80% SUBMISSION					23/04/20



pitt&sherry

pittsh.com.au Phone 1300 748 874 ABN 67 140 184 309
© 2019 PITT & SHERRY (OPERATIONS) PTY LTD. THE DOCUMENT MAY ONLY BE USED FOR THE PURPOSE FOR WHICH IT WAS COMMISSIONED AND IN ACCORDANCE WITH THE TERMS OF ENGAGEMENT.

CLIENT
WSP

Tasmanian Government

PROJECT
HOBART SOUTHERN PROJECTS SP02



STATUS
CONCEPT

DRAWING TITLE
ALIGNMENT PLAN SHEET 34

DRAWING No.
HB19145-S-CIV-DRG-21017

SHEET
34

REV
C

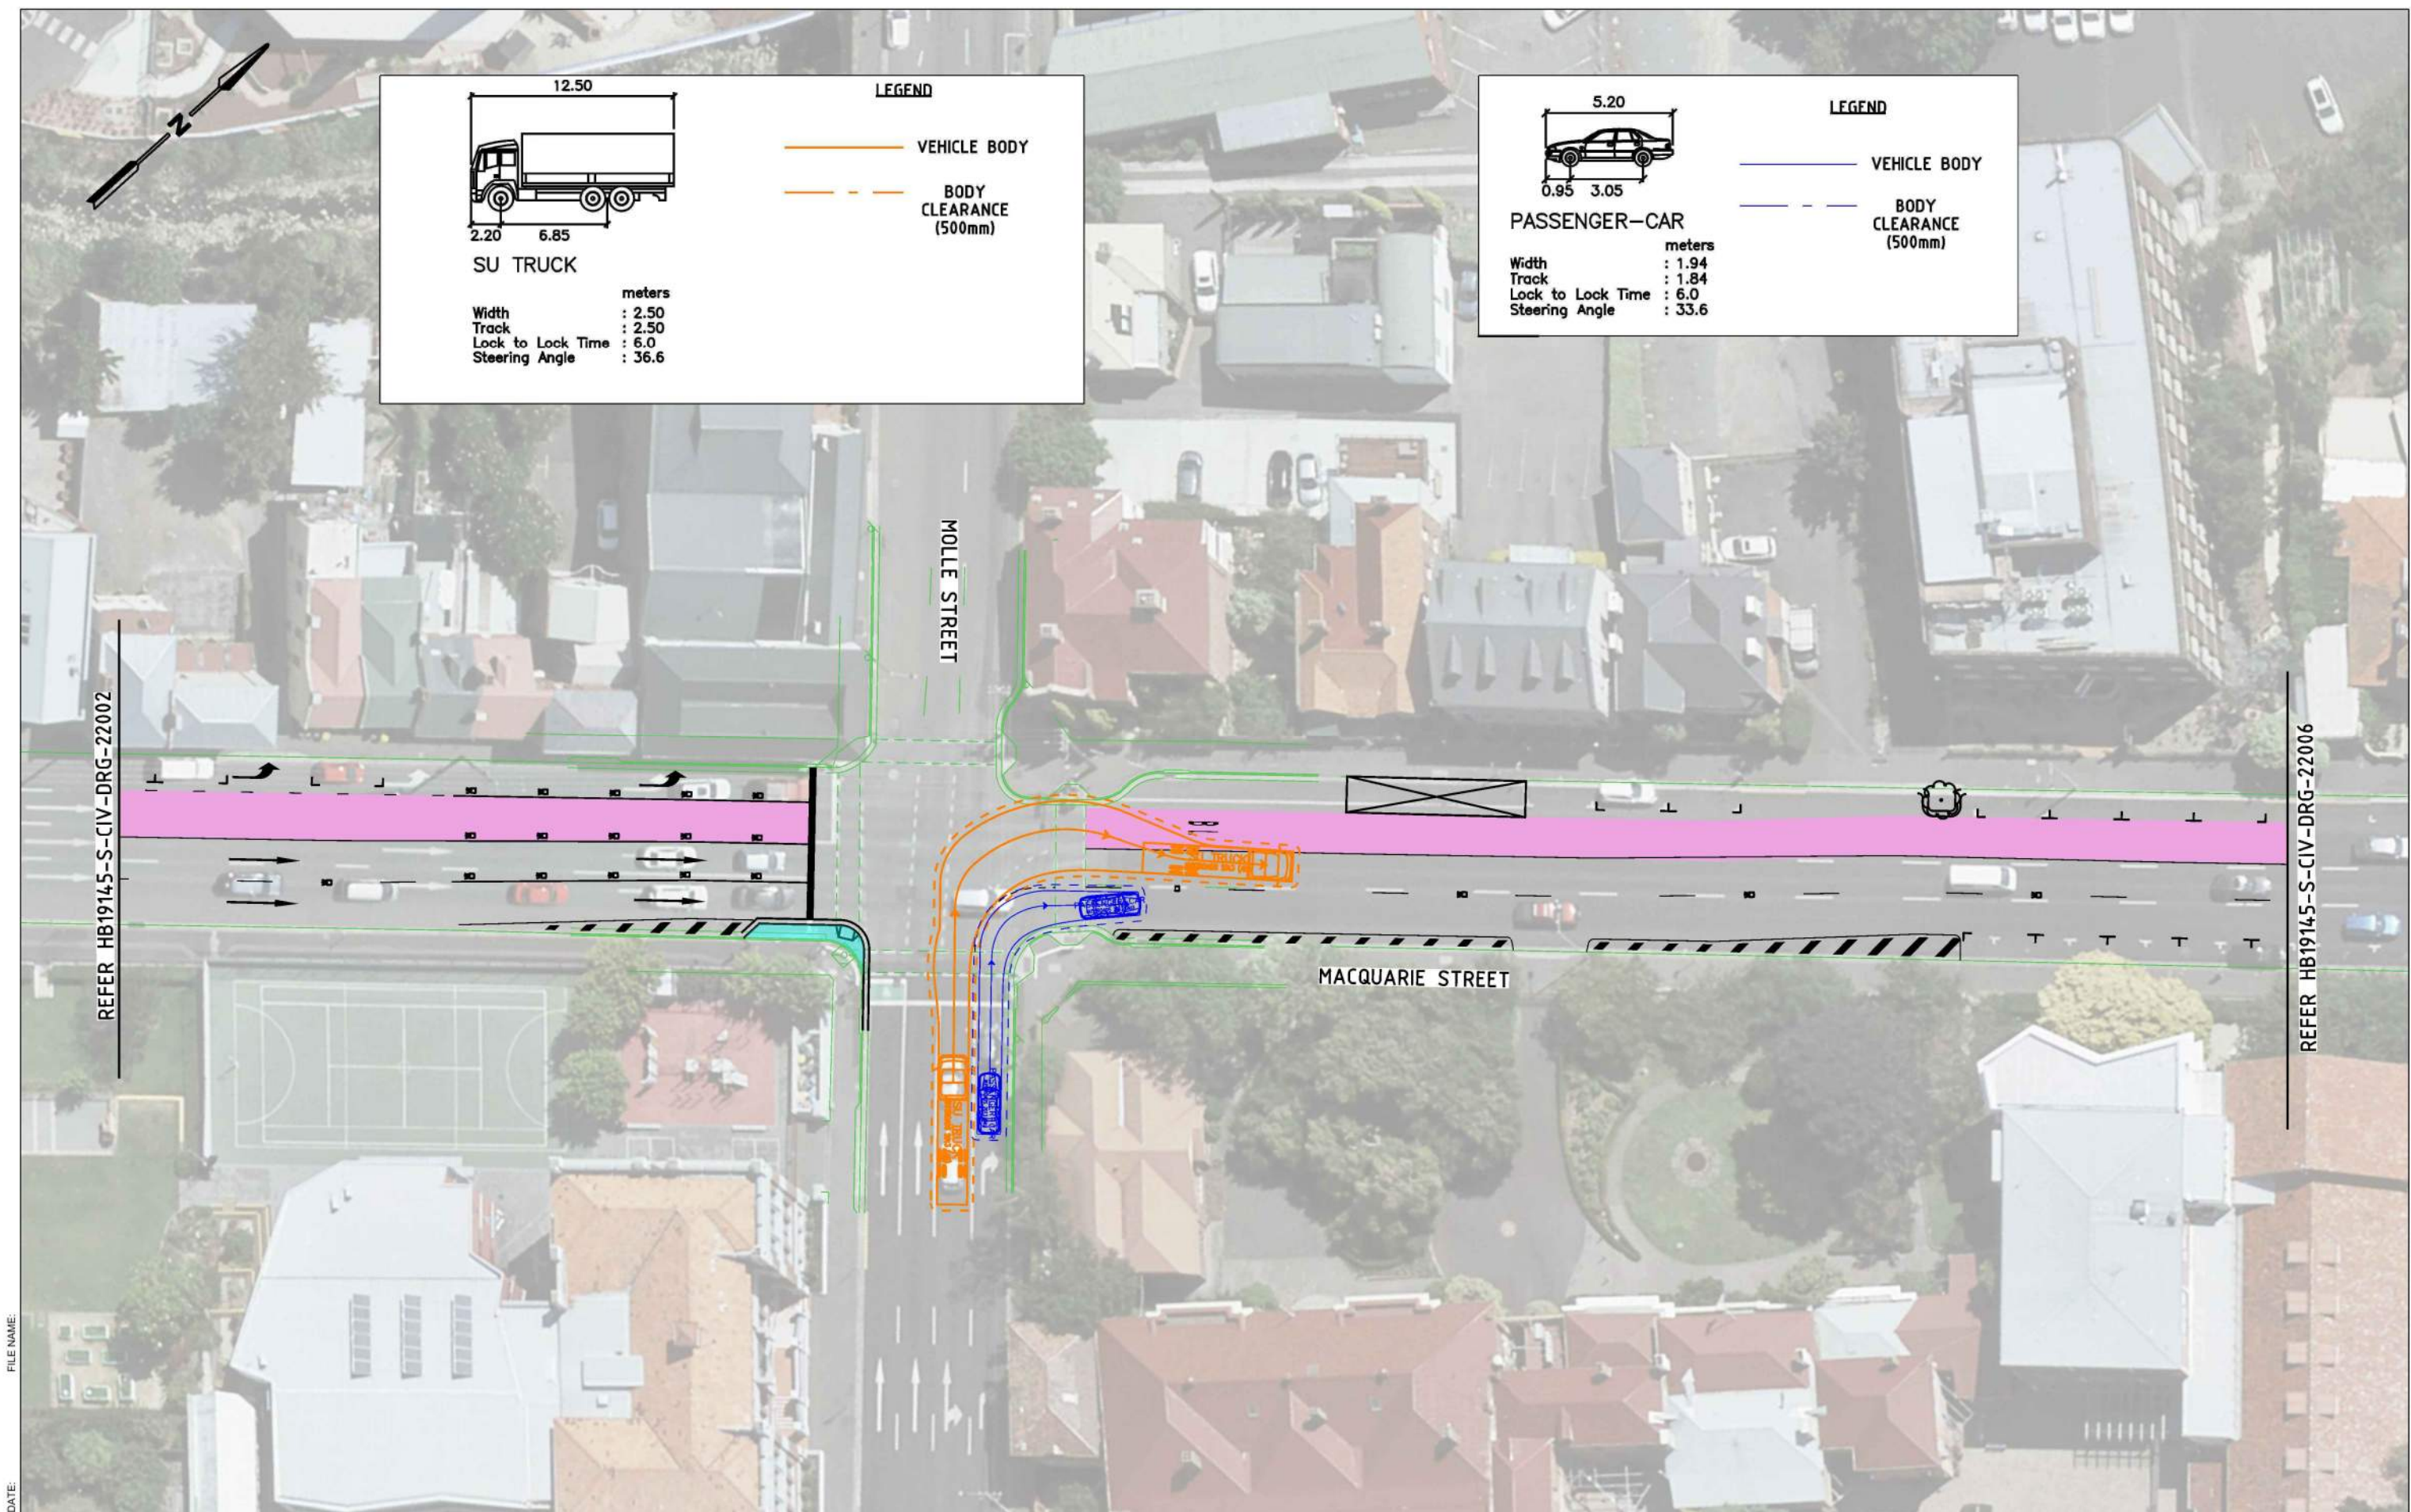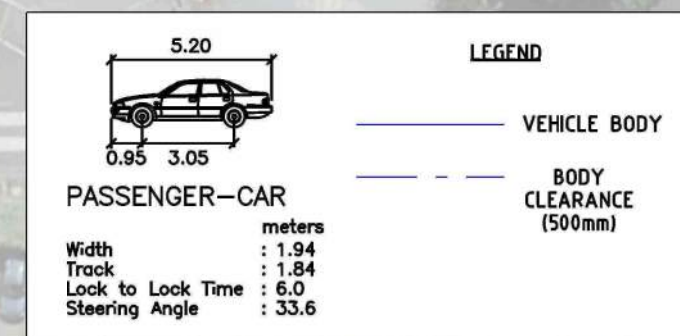

	DESCRIPTION	DRAWN	DESIGNED	REVIEWED	APPROVED	DATE
A	CONCEPT DESIGN	S 36				12/11/20

1:500



pitt&sherry

pittsh.com.au Phone 1300 748 874 ABN 67 140 184 309
© 2019 PITT & SHERRY (OPERATIONS) PTY LTD. THE DOCUMENT MAY
ONLY BE USED FOR THE PURPOSE FOR WHICH IT WAS COMMISSIONED
AND IN ACCORDANCE WITH THE TERMS OF ENGAGEMENT.

CLIENT

WSP



PROJECT

HOBART SOUTHERNS PROJECTS
SP02

STATUS

CONCEPT

DRAWING TITLE

SWEPT PATH
SHEET 02

DRAWING N

AWING No.
HB19415-S-CIV-DRG-22004

SHEET

02


REV

A



— VEHICLE BODY

— BODY CLEARANCE (500mm)

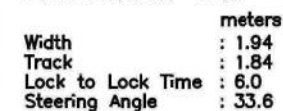

———— VEHICLE BODY
— — — — BODY
CLEARANCE
(500mm)



	DESCRIPTION	DRAWN	DESIGNED	REVIEWED	APPROVED	DATE
A	CONCEPT DESIGN	s 36				12/11/20

SCALE AT A3

1:500



pitt&sherry

pittsh.com.au Phone 1300 748 874 ABN 67 140 184 309
© 2019 PITT & SHERRY (OPERATIONS) PTY LTD. THE DOCUMENT MAY
ONLY BE USED FOR THE PURPOSE FOR WHICH IT WAS COMMISSIONED
AND IN ACCORDANCE WITH THE TERMS OF ENGAGEMENT.

CLIENT
WSP



PROJECT

HOBART SOUTHERNS PROJECTS
SP02

STATUS	CONCEPT
--------	---------

DRAWING TITLE

SWEPT PATH
SHEET 03


DRAWING No.
HB19415-S-CIV-DRG-22006

SHEET
03


REV	A
-----	---



**BODY
CLEARANCE
(500mm)**

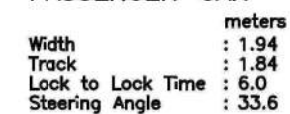

**BODY
CLEARANCE
(500mm)**

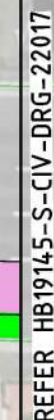

HAMPDEN ROAD

LINDEN AVENUE

	DESCRIPTION	DRAWN	DESIGNED	REVIEWED	APPROVED	DATE
A	CONCEPT DESIGN	S 36				12/11/20

1:500



pitt&sherry

pittsh.com.au Phone 1300 748 874 ABN 67 140 184 309
© 2019 PITT & SHERRY (OPERATIONS) PTY LTD. THE DOCUMENT MAY
ONLY BE USED FOR THE PURPOSE FOR WHICH IT WAS COMMISSIONED
AND IN ACCORDANCE WITH THE TERMS OF ENGAGEMENT.

CLIENT

WSP



HOBART SOUTHERN PROJECTS
SP02


CONCEPT

SWEPT PATH
SHEET 04

WING No. HB19145-S-CIV-DRG-22014

04


A

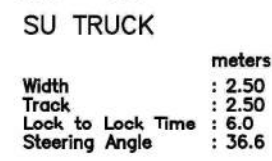

LEGEND

VEHICLE BODY

**BODY
CLEARANCE
(500mm)**

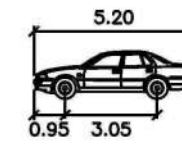


PASSENGER-CAR

	meters
Width	: 1.94
Track	: 1.84
Lock to Lock Time	: 6.0
Steering Angle	: 33.6

LEGEND

— VEHICLE BODY

**BODY
CLEARANCE
(500mm)**

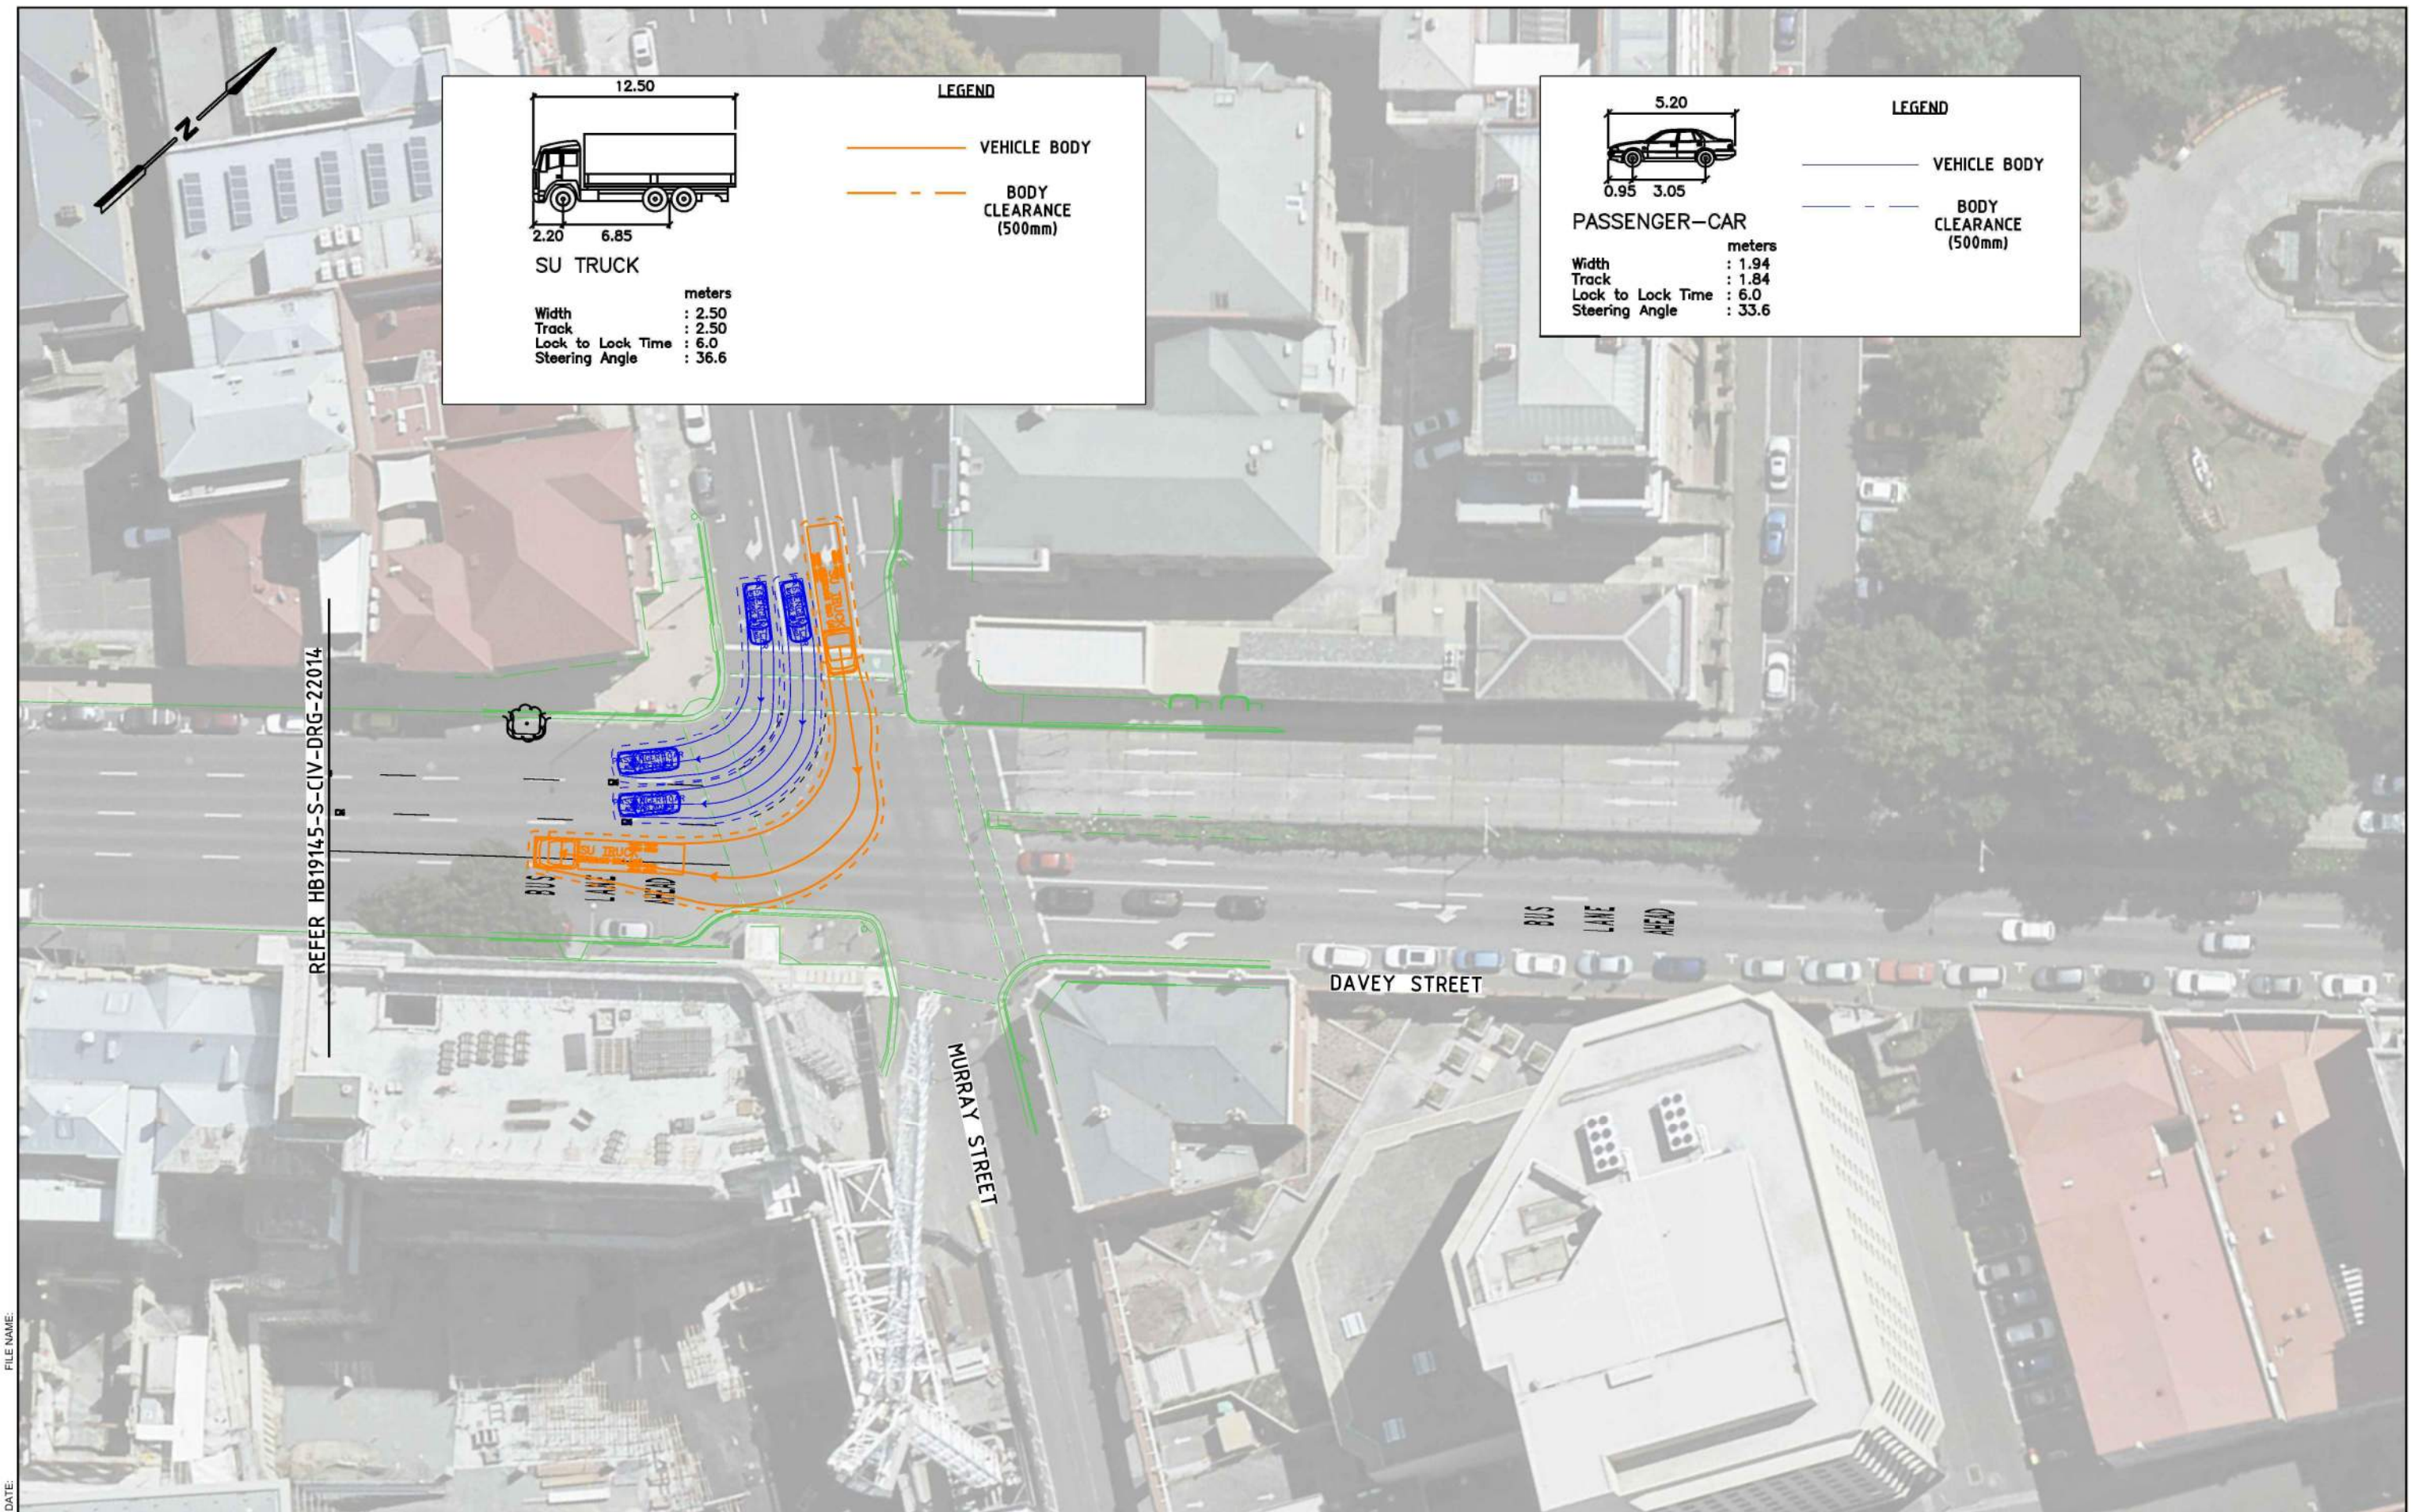

	DESCRIPTION	DRAWN	DESIGNED	REVIEWED	APPROVED	DATE
A	CONCEPT DESIGN	S 36				12/11/20

SCALE AT A3

1:500



pitt&sherry

pittsh.com.au Phone 1300 748 874 ABN 67 140 184 309
© 2019 PITT & SHERRY (OPERATIONS) PTY LTD. THE DOCUMENT MAY
ONLY BE USED FOR THE PURPOSE FOR WHICH IT WAS COMMISSIONED
AND IN ACCORDANCE WITH THE TERMS OF ENGAGEMENT.

CLIENT

WSP



PROJECT

HOBART SOUTHERN PROJECTS
SP02

STATUS

CONCEPT

DRAWING TITLE

SWEPT PATH
SHEET 05

DRAWING No.

HB19145-S-CIV-DRG-22017

SHEET

05

REV

A